


CROSS SECTION
Scale 1/4" = 1'-0"

DATE	JUN 10 1917	DRAW. NO.	9
PROJECT	CITY HALL CORAL GABLES, FLA.	COMP. NO.	252
DESIGNED BY	PHINEAS E. PAIST		
CHECKED BY	SUPERVISING ARCHITECT		
	CORAL GABLES, FLORIDA		
	TITLE CROSS SECTION		





10A5

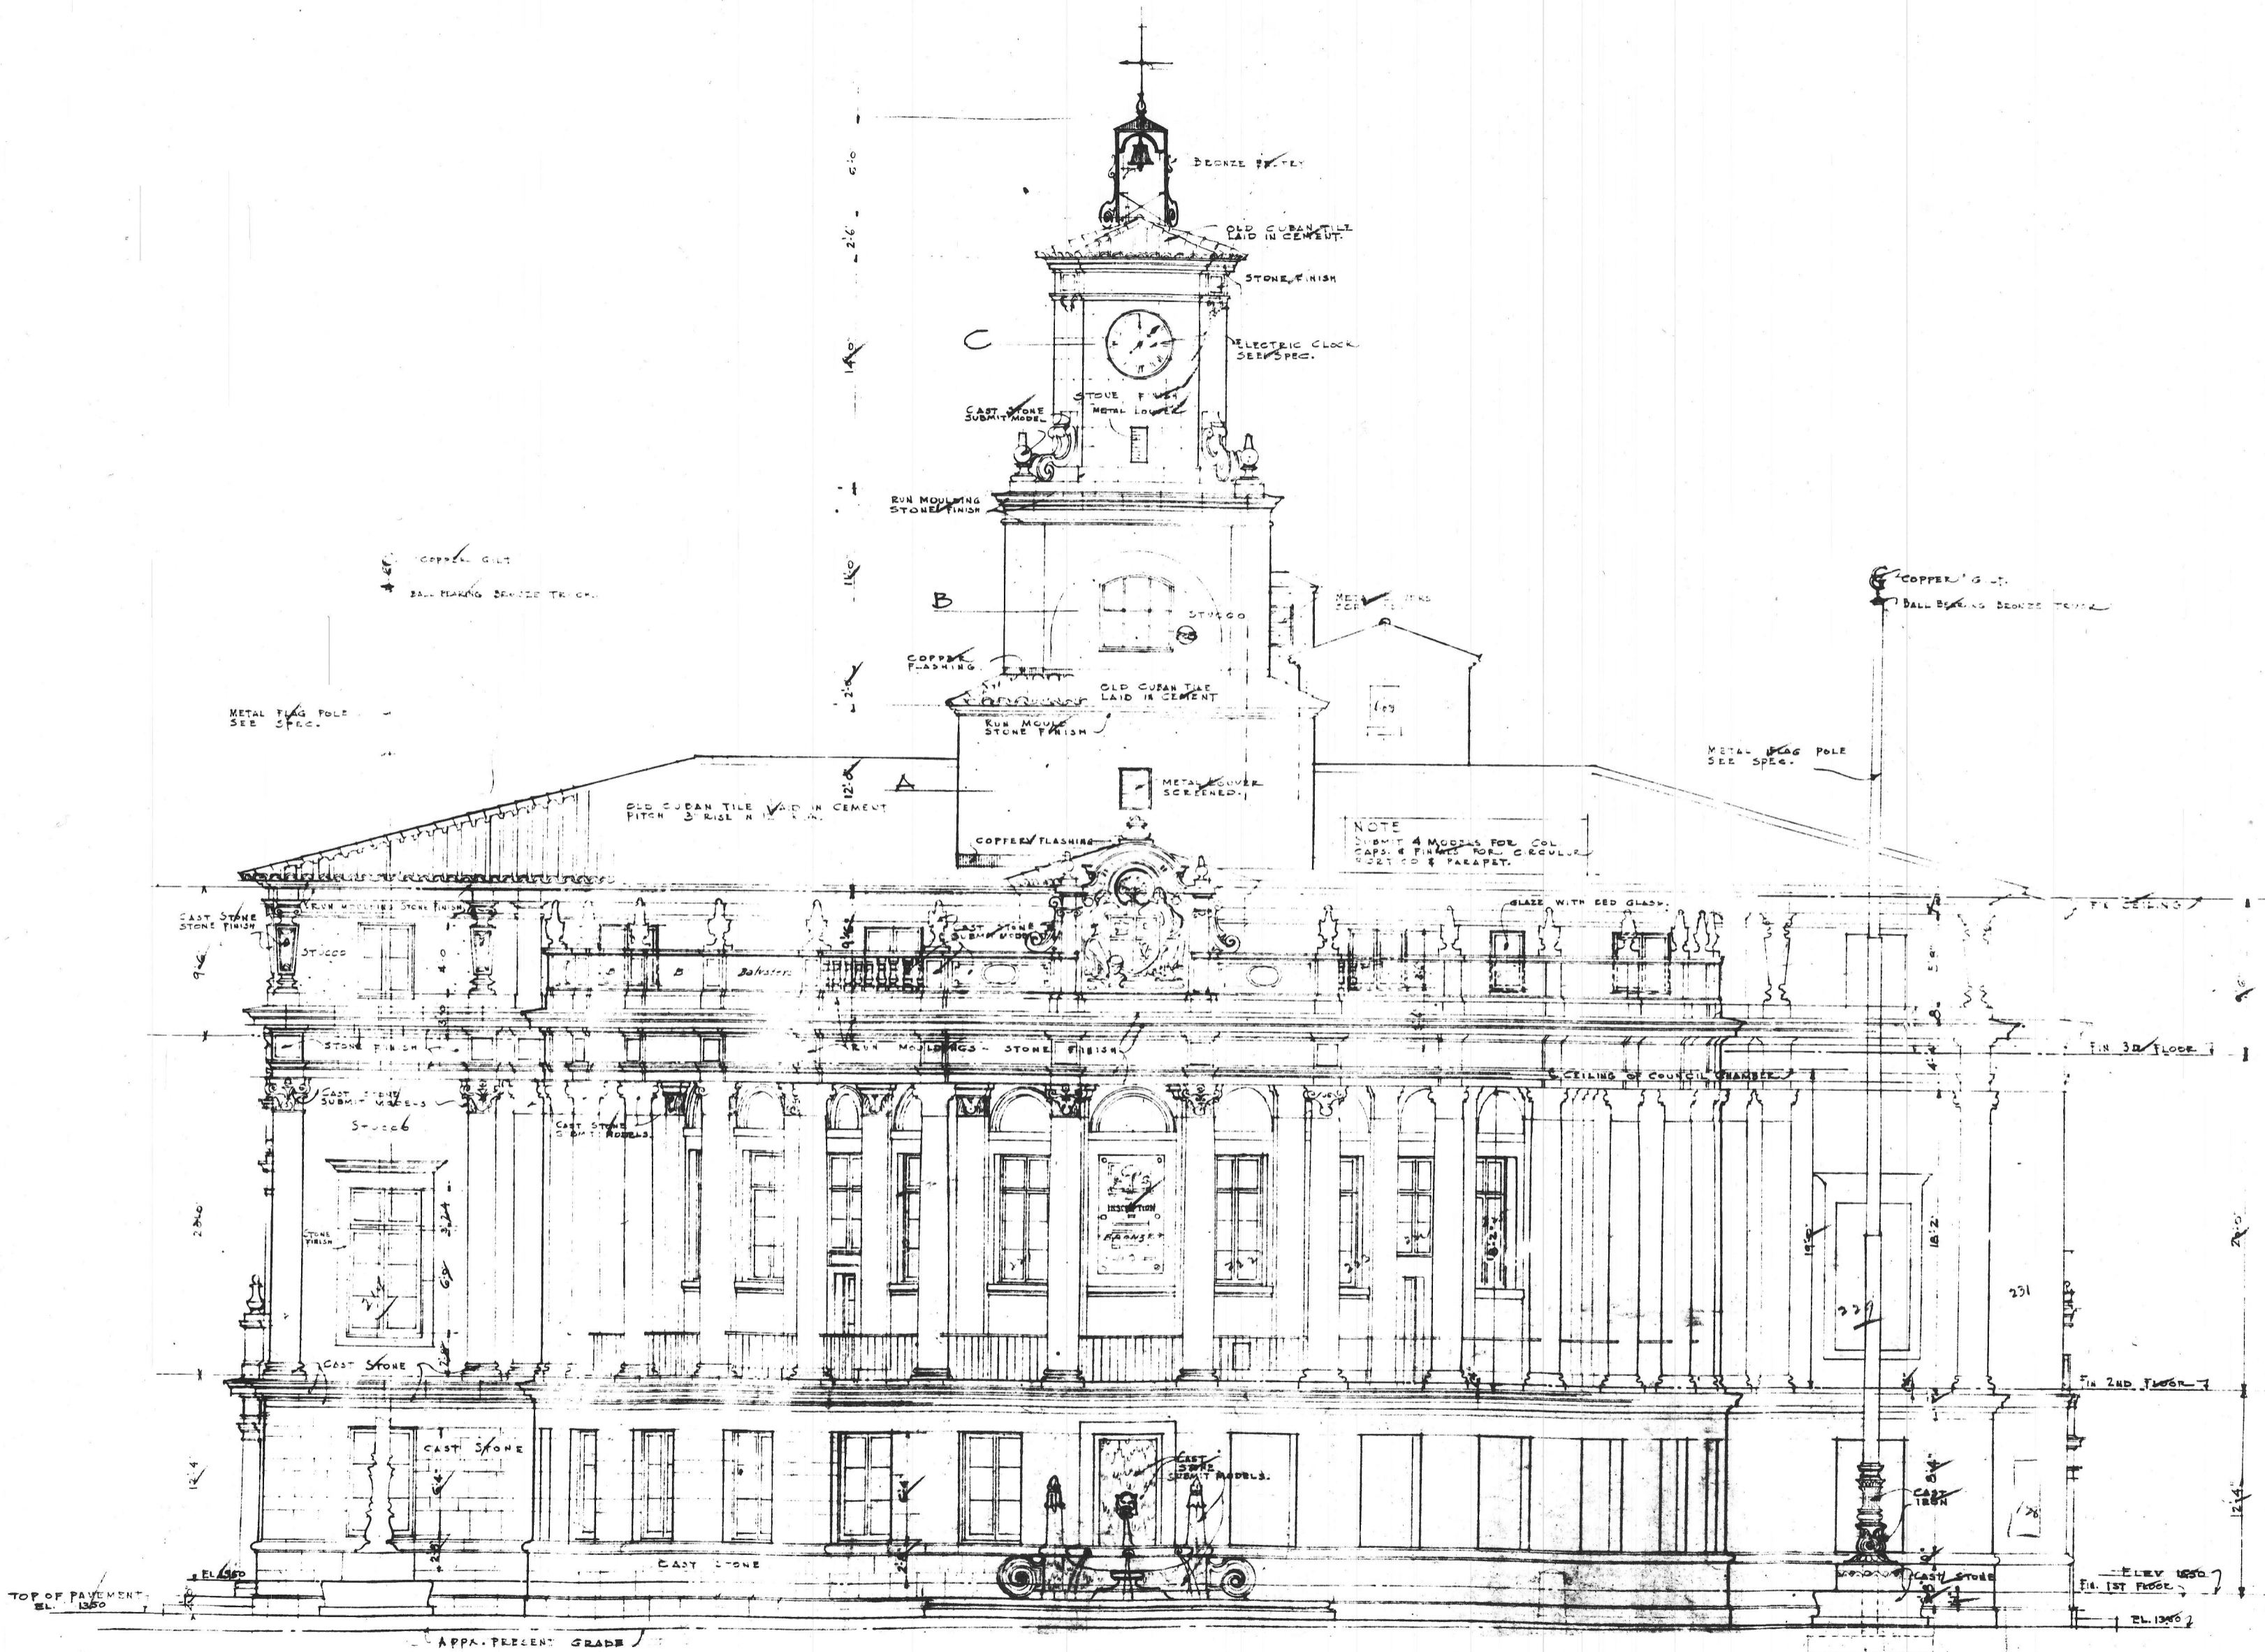


EAST ELEVATION.
SCALE 1/4" = 1 FT.

DATE	CITY HALL CORAL GABLES, FLA.	DRAW. NO.
DRAWN BY P.E.E.	OFFICE OF PHINEAS E. PAIST SUPERVISING ARCHITECT CORAL GABLES, FLORIDA	8
CHECKED BY	CONTRACT NO. 1045C	NO. 250
	EAST ELEVATION	

1045c

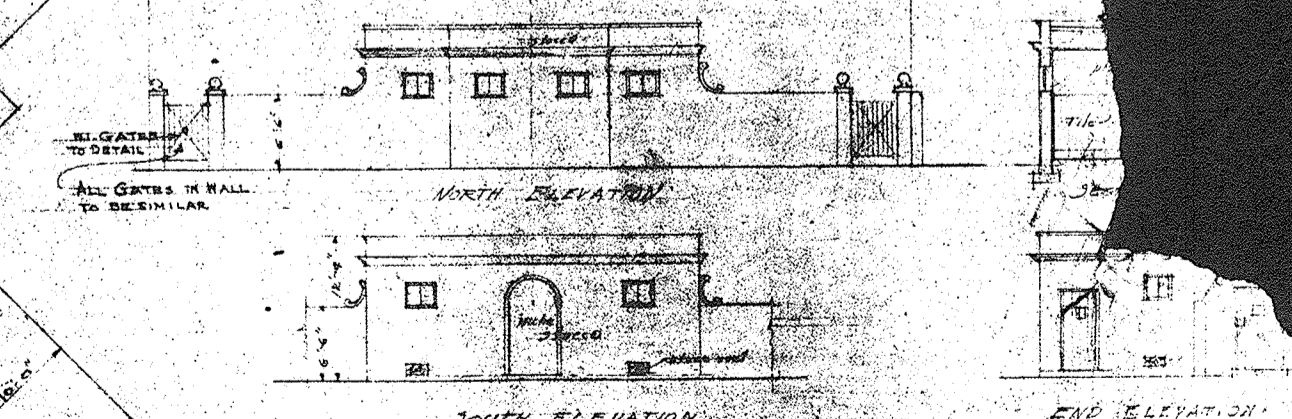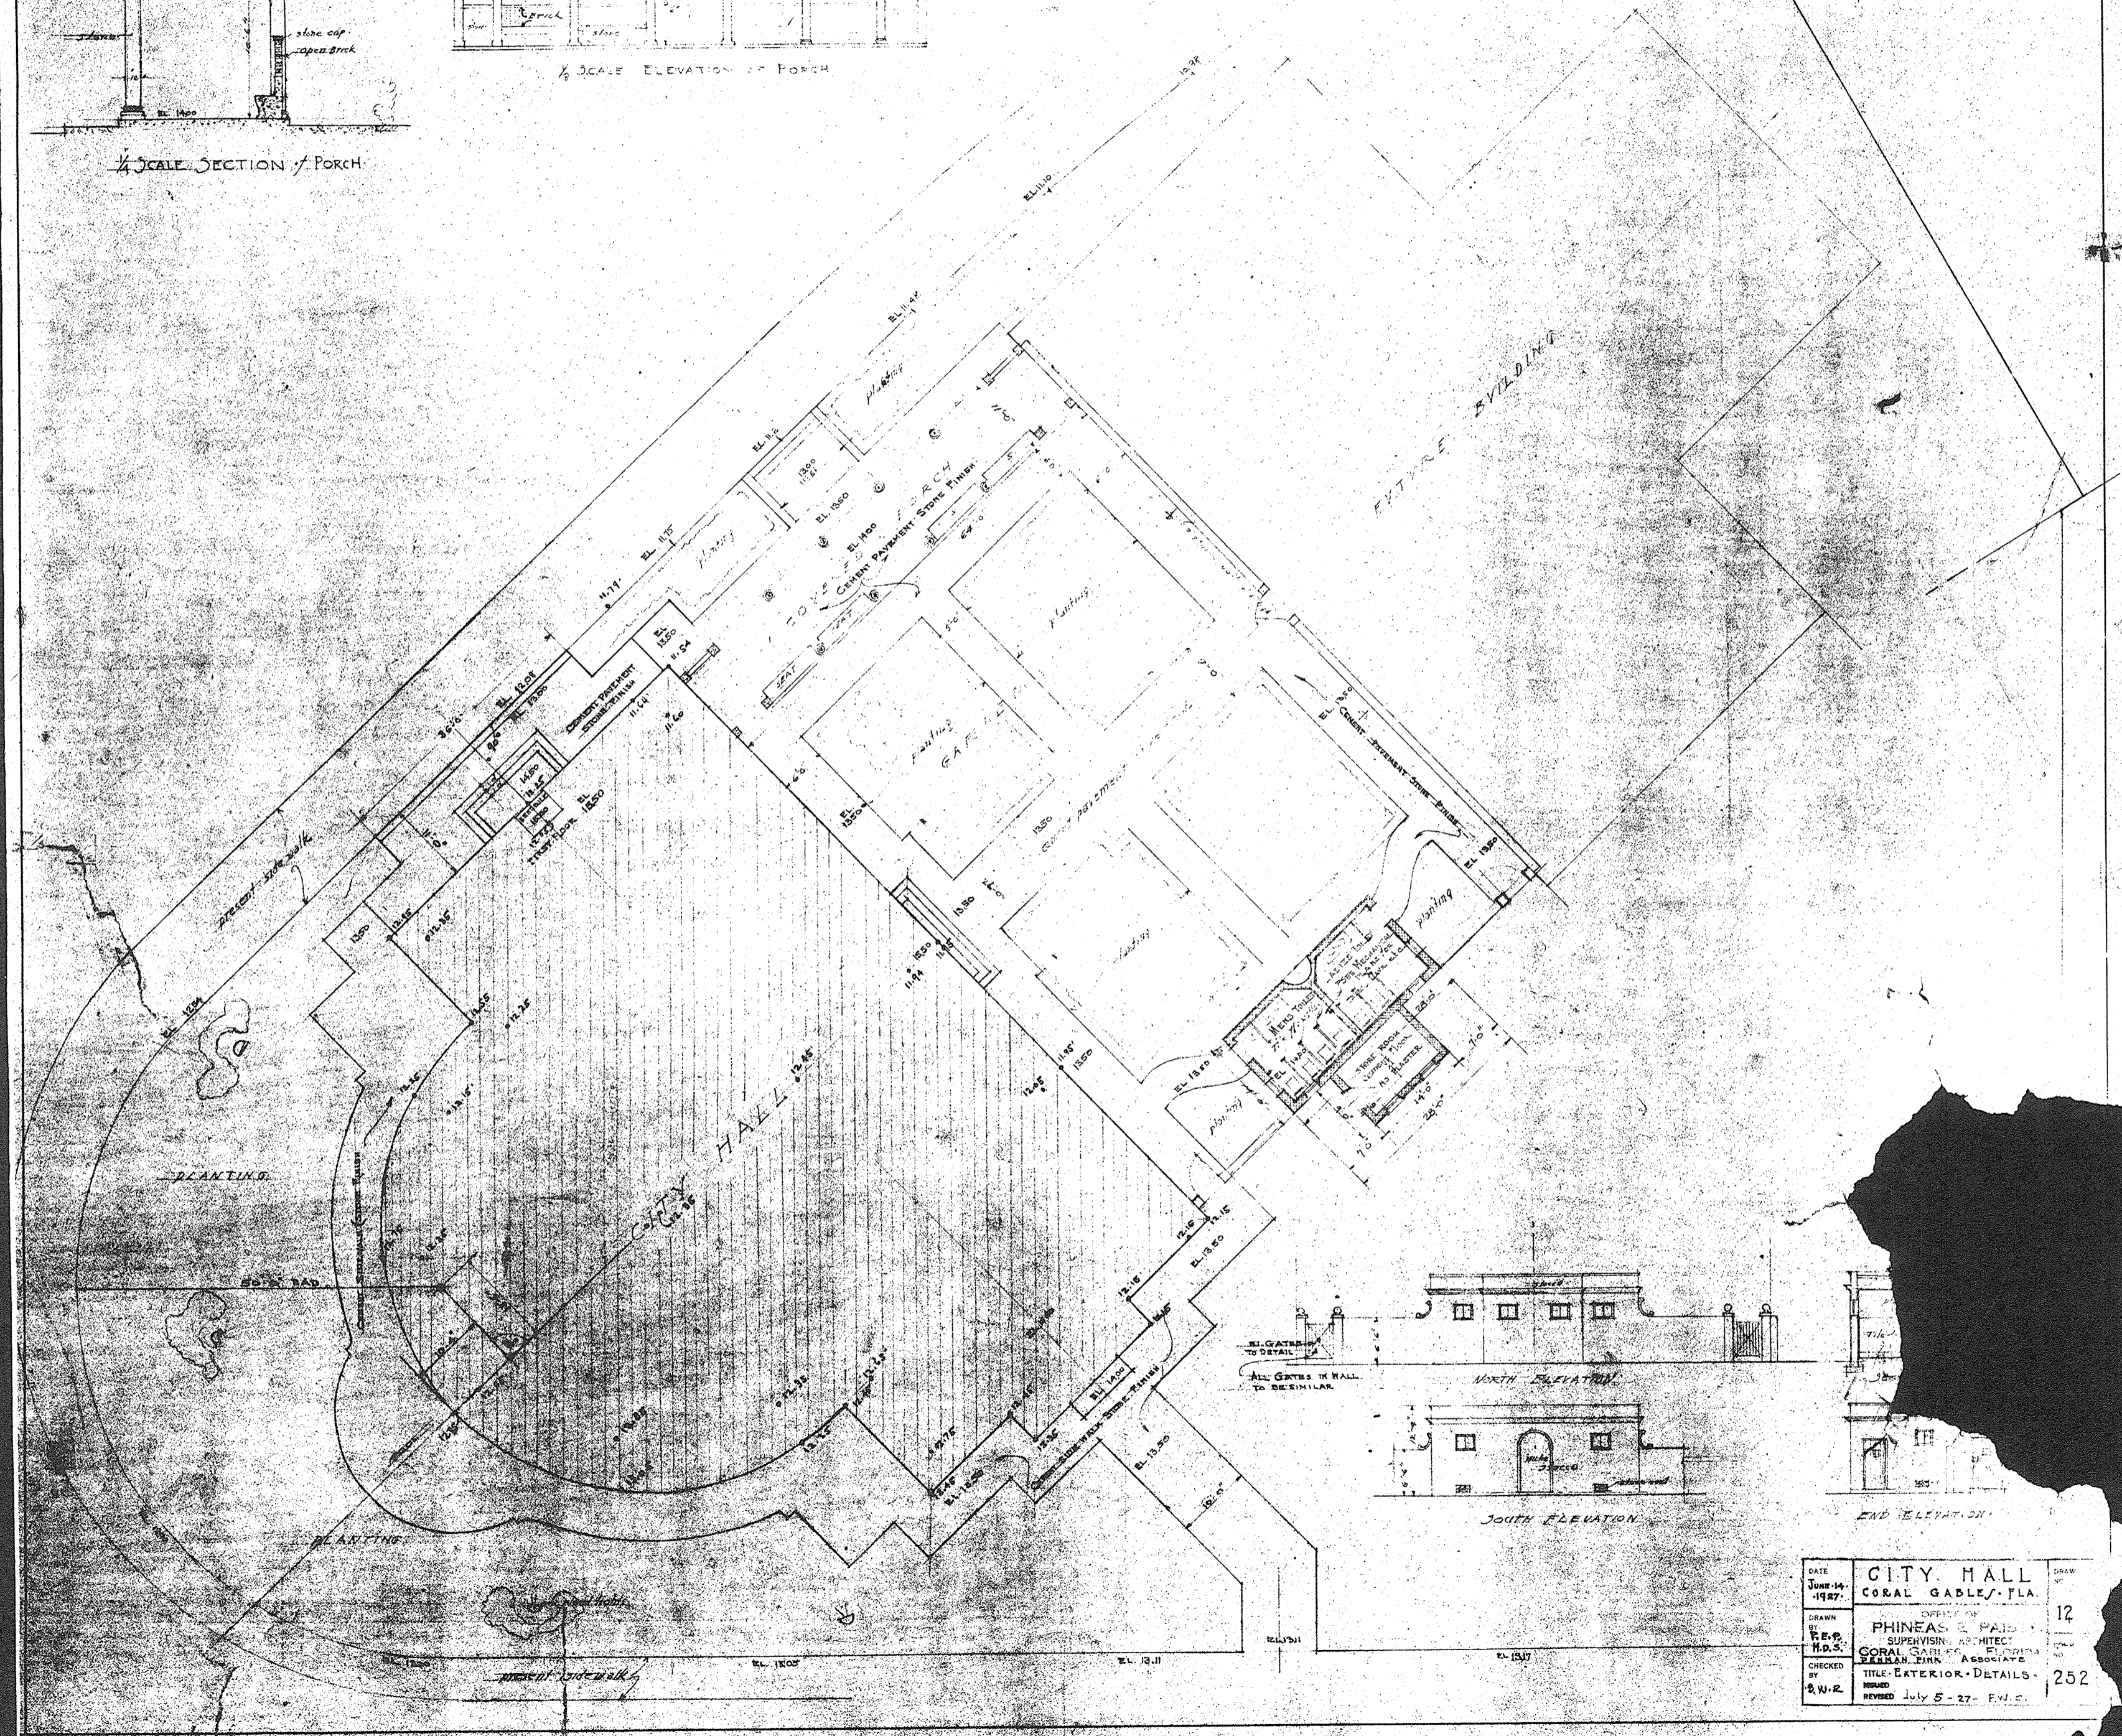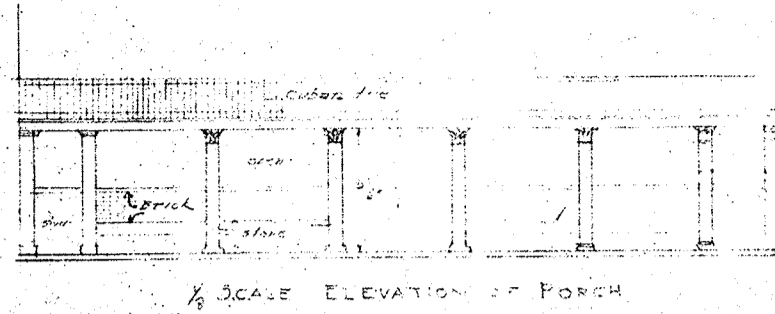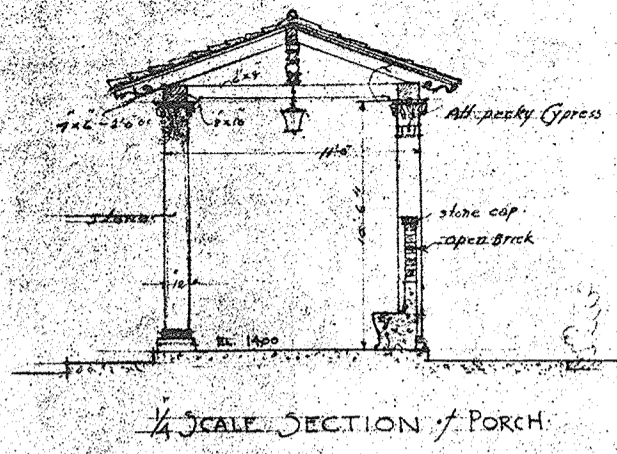

DATE	JUNE 14, 1927	CITY HALL CORAL GABLES, FLA.	DRAW NO. 12
DRAWN BY	R. E. P.		
CHECKED BY	R. W. R.	PHINEAS E. PAID SUPERVISOR ARCHITECT	252
REVISIONS	REVISED July 5 - 27 - F.W.C.	GORAL & SAINTE ARCHITECTS ASSOCIATES	

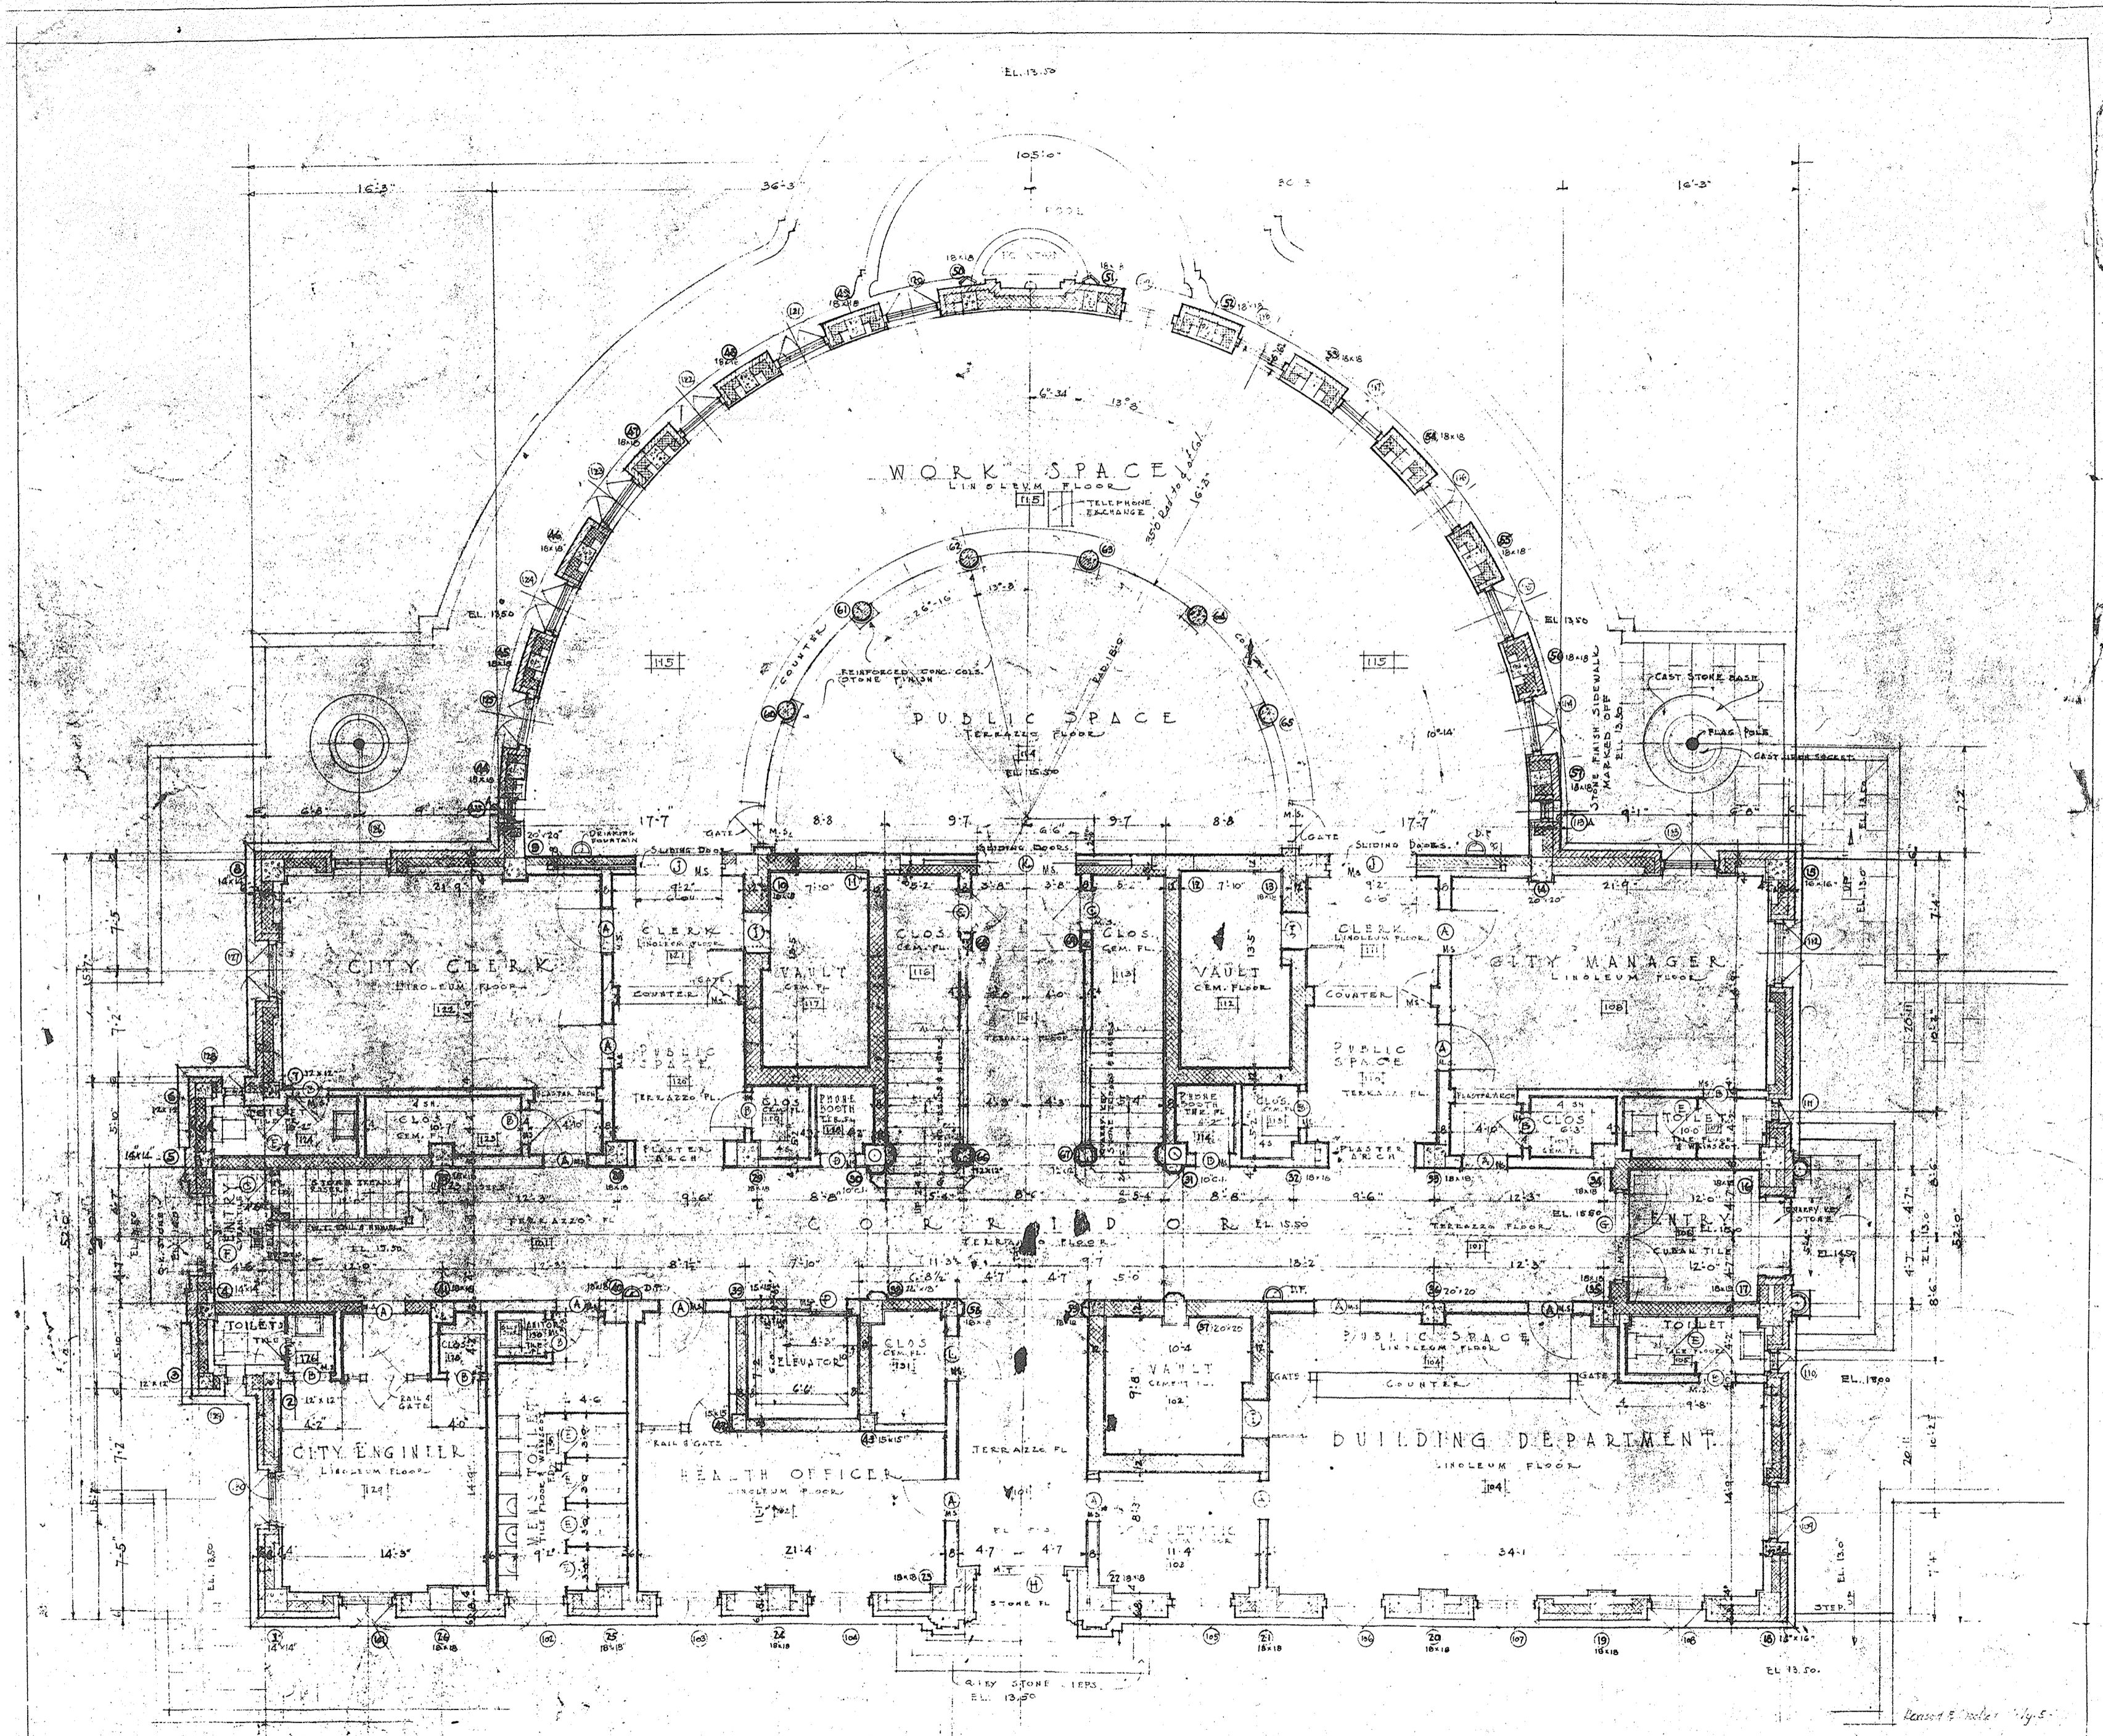


LEGEND


HOLLOW TILE	STONE (CAST OR QUARRY)
HYDRUM BLOCK	CONCRETE
TILE (FLOOR)	WOOD
PLASTER - ST. CONC. JEWELT	VITROLITE
CASTLE SANDWICH	M.S.
NO. 51 THRESHOLD	M.T.

FIRST FLOOR PLAN
 SCALE - 1/4" = 1 FT.

DATE	JUN 14 1927	CITY HALL CORAL GABLES - FLA.	DRAWING NO. 1
DRAWN BY	F.W.C.		
CHECKED BY	F.W.C.	OFFICE OF PHINEAS E. PAIST SUPERVISING ARCHITECT	252
ISSUED	JULY 5 27 - P.W.C.	CORAL GABLES, FLORIDA BRYANT TILLY ASSOCIATES	

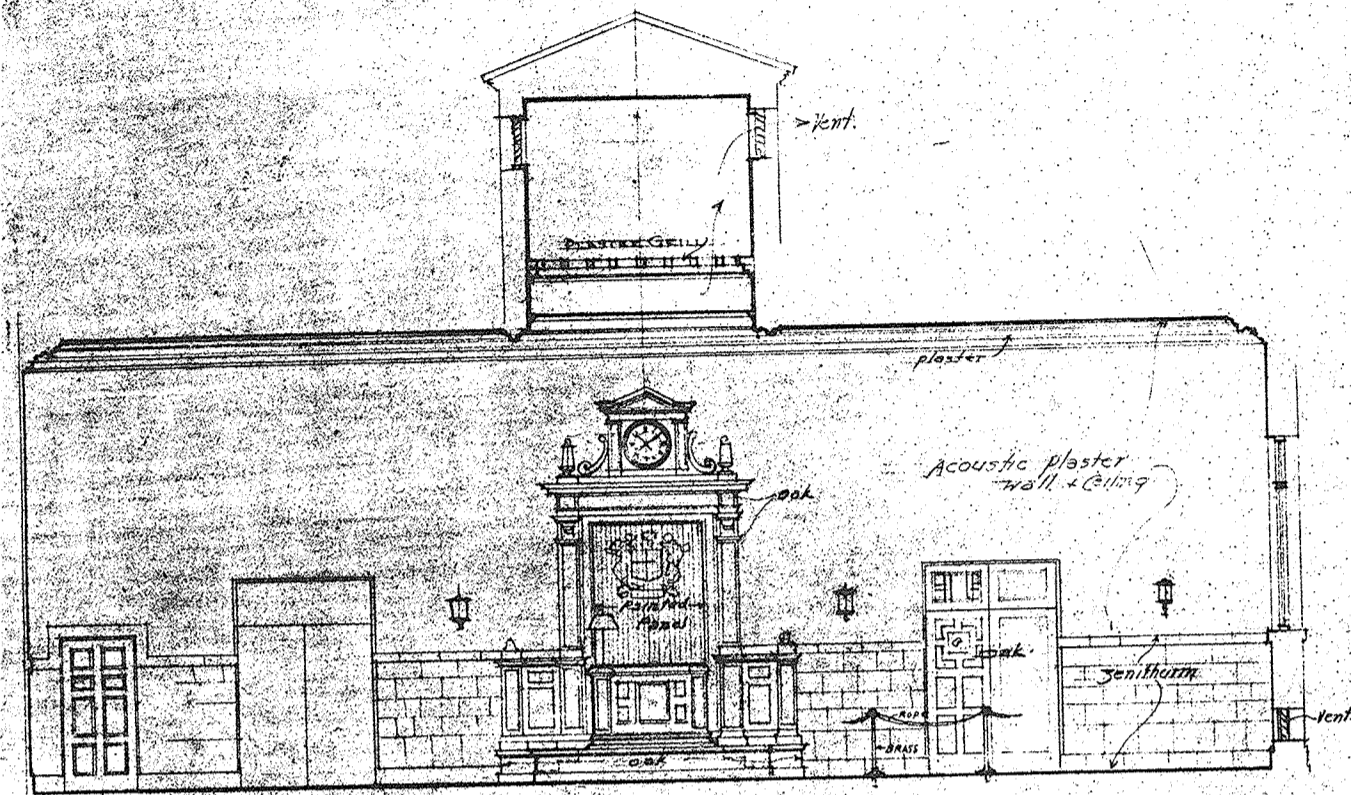


WEST WALL OF COUNCIL CHAMBER

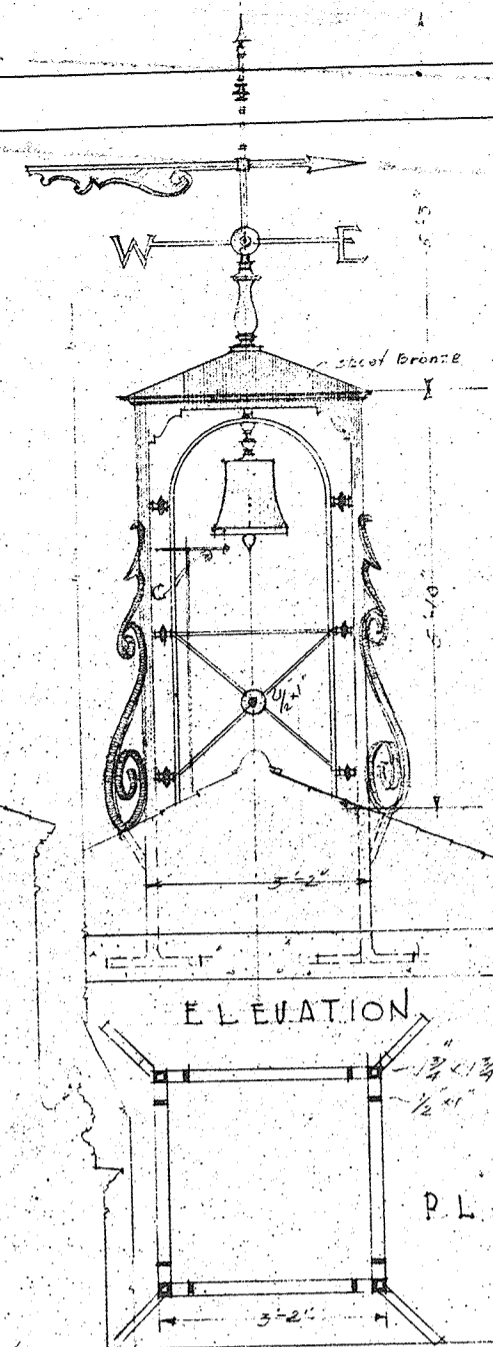


ELEVATION

PLAN

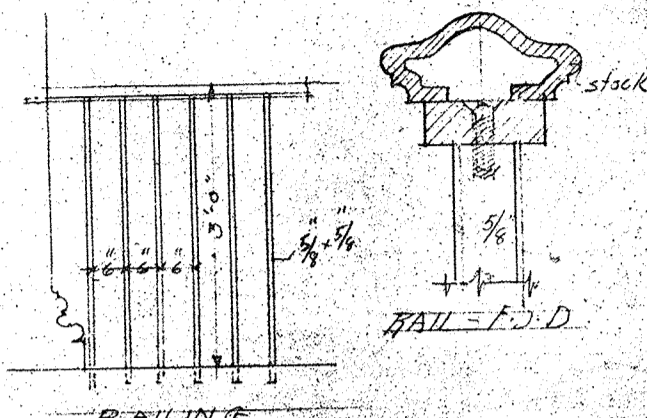


RAILING BETWEEN COLS. LOGGIA AROUND COUNCIL CHAMBER.

3/4" SCALE DETAILS OF BRONZE WORK

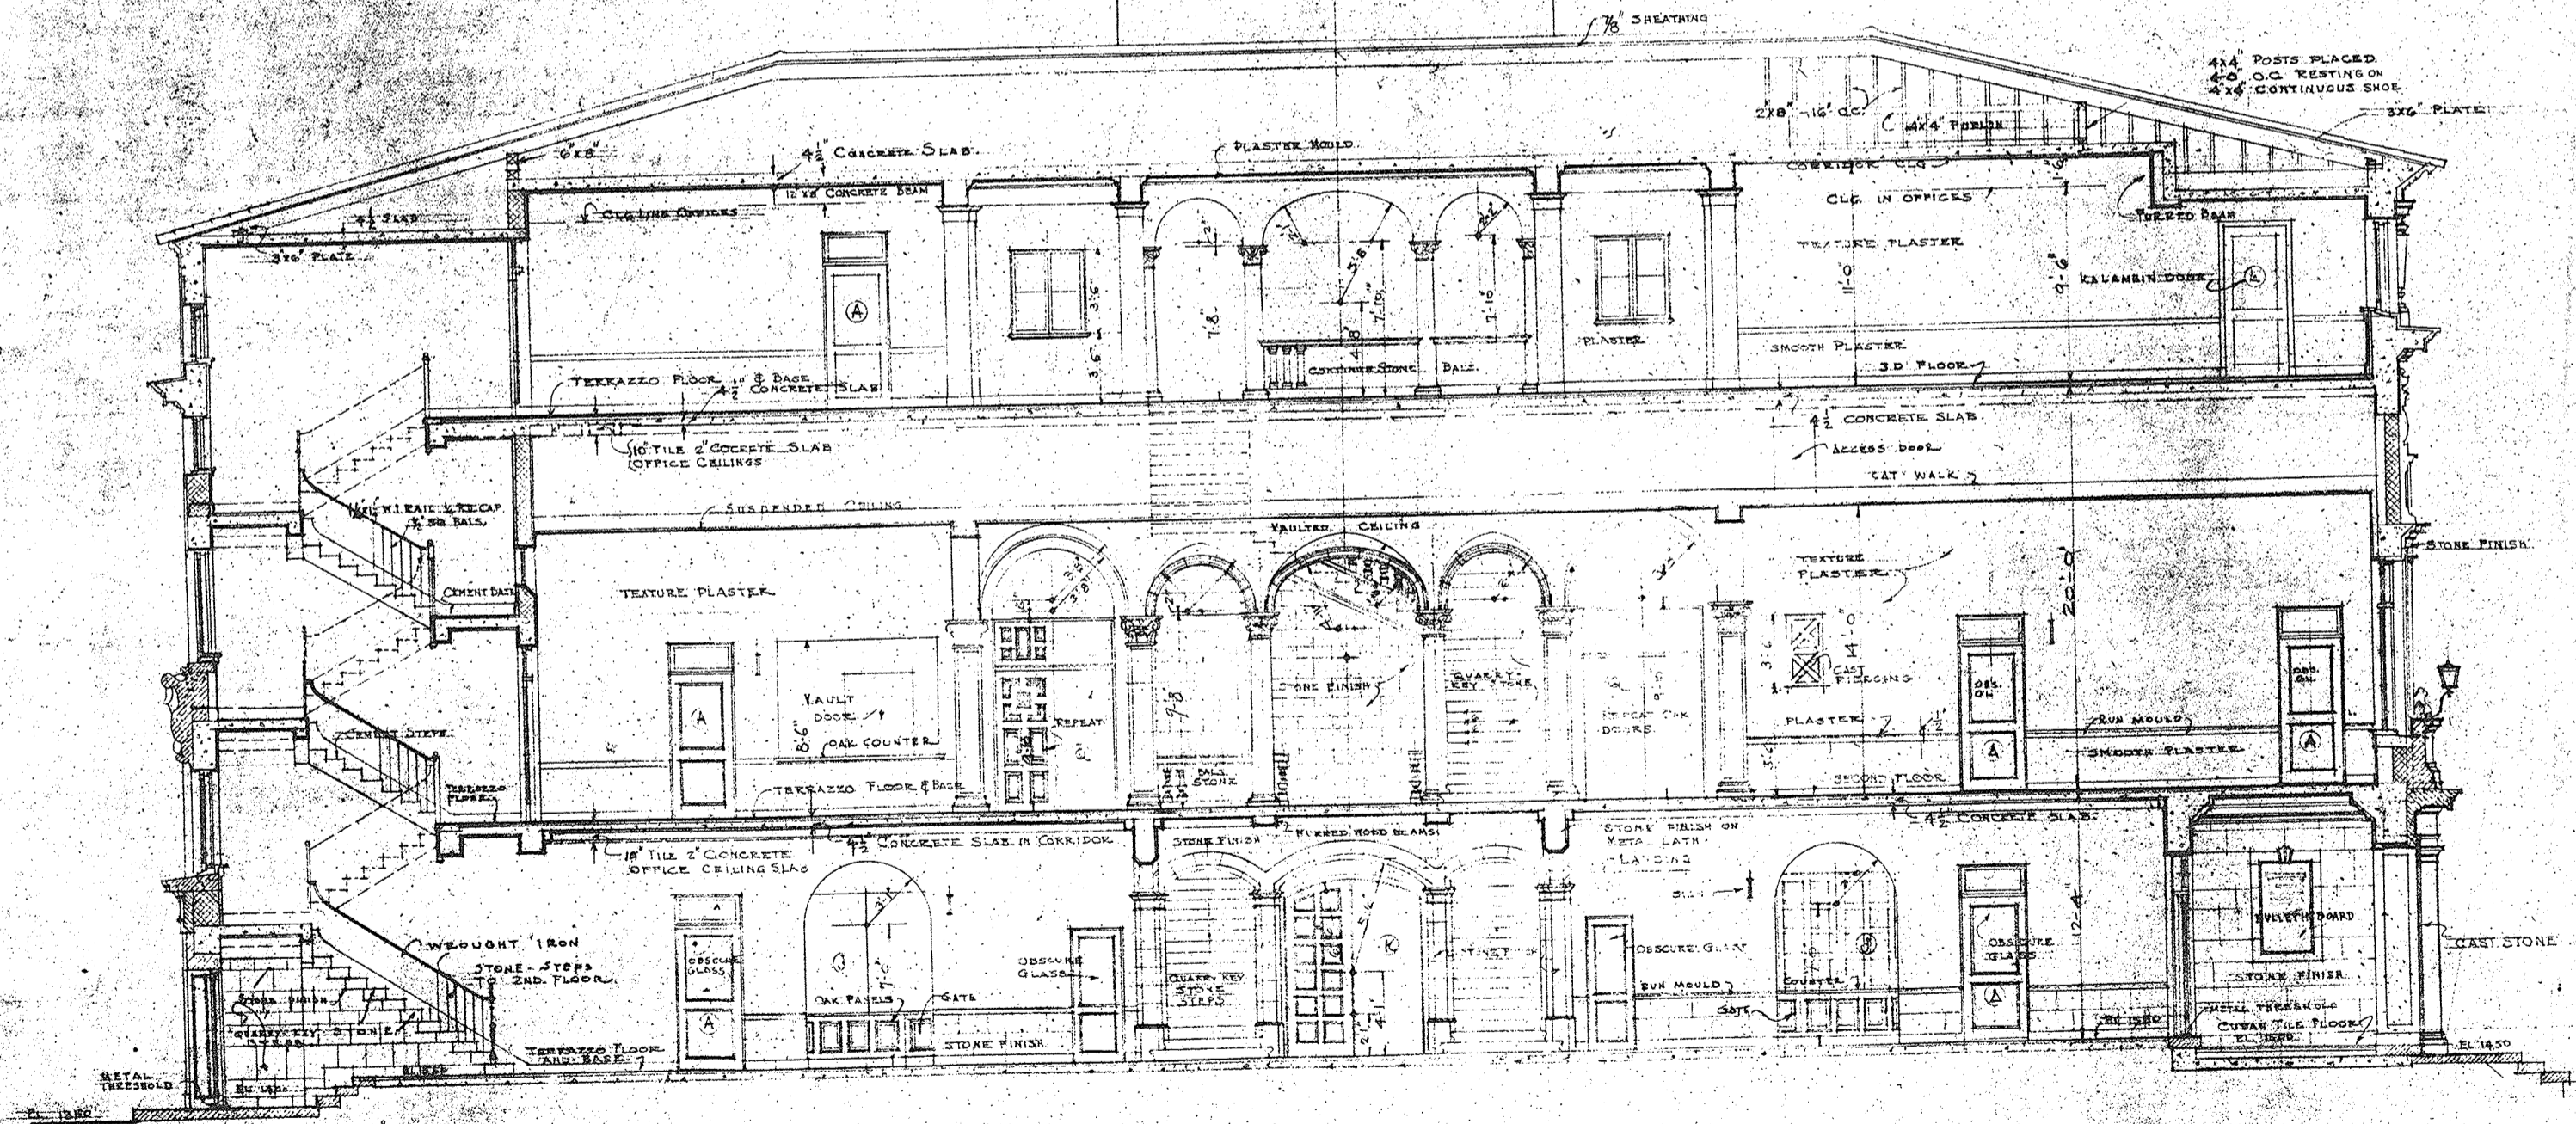

LONGITUDINAL SECTION
SCALE 1/4 IN. = 1 FT.


DATE	JUNE 14 27	WORK NO.	10
OFFICE OF	CITY HALL		
H.D.S.	PHINEAS E. PAIST		
	SUPERVISING ARCHITECT		
	CORAL GABLES, FLORIDA		
	LONGITUDINAL SECTION		
	W.P.		252

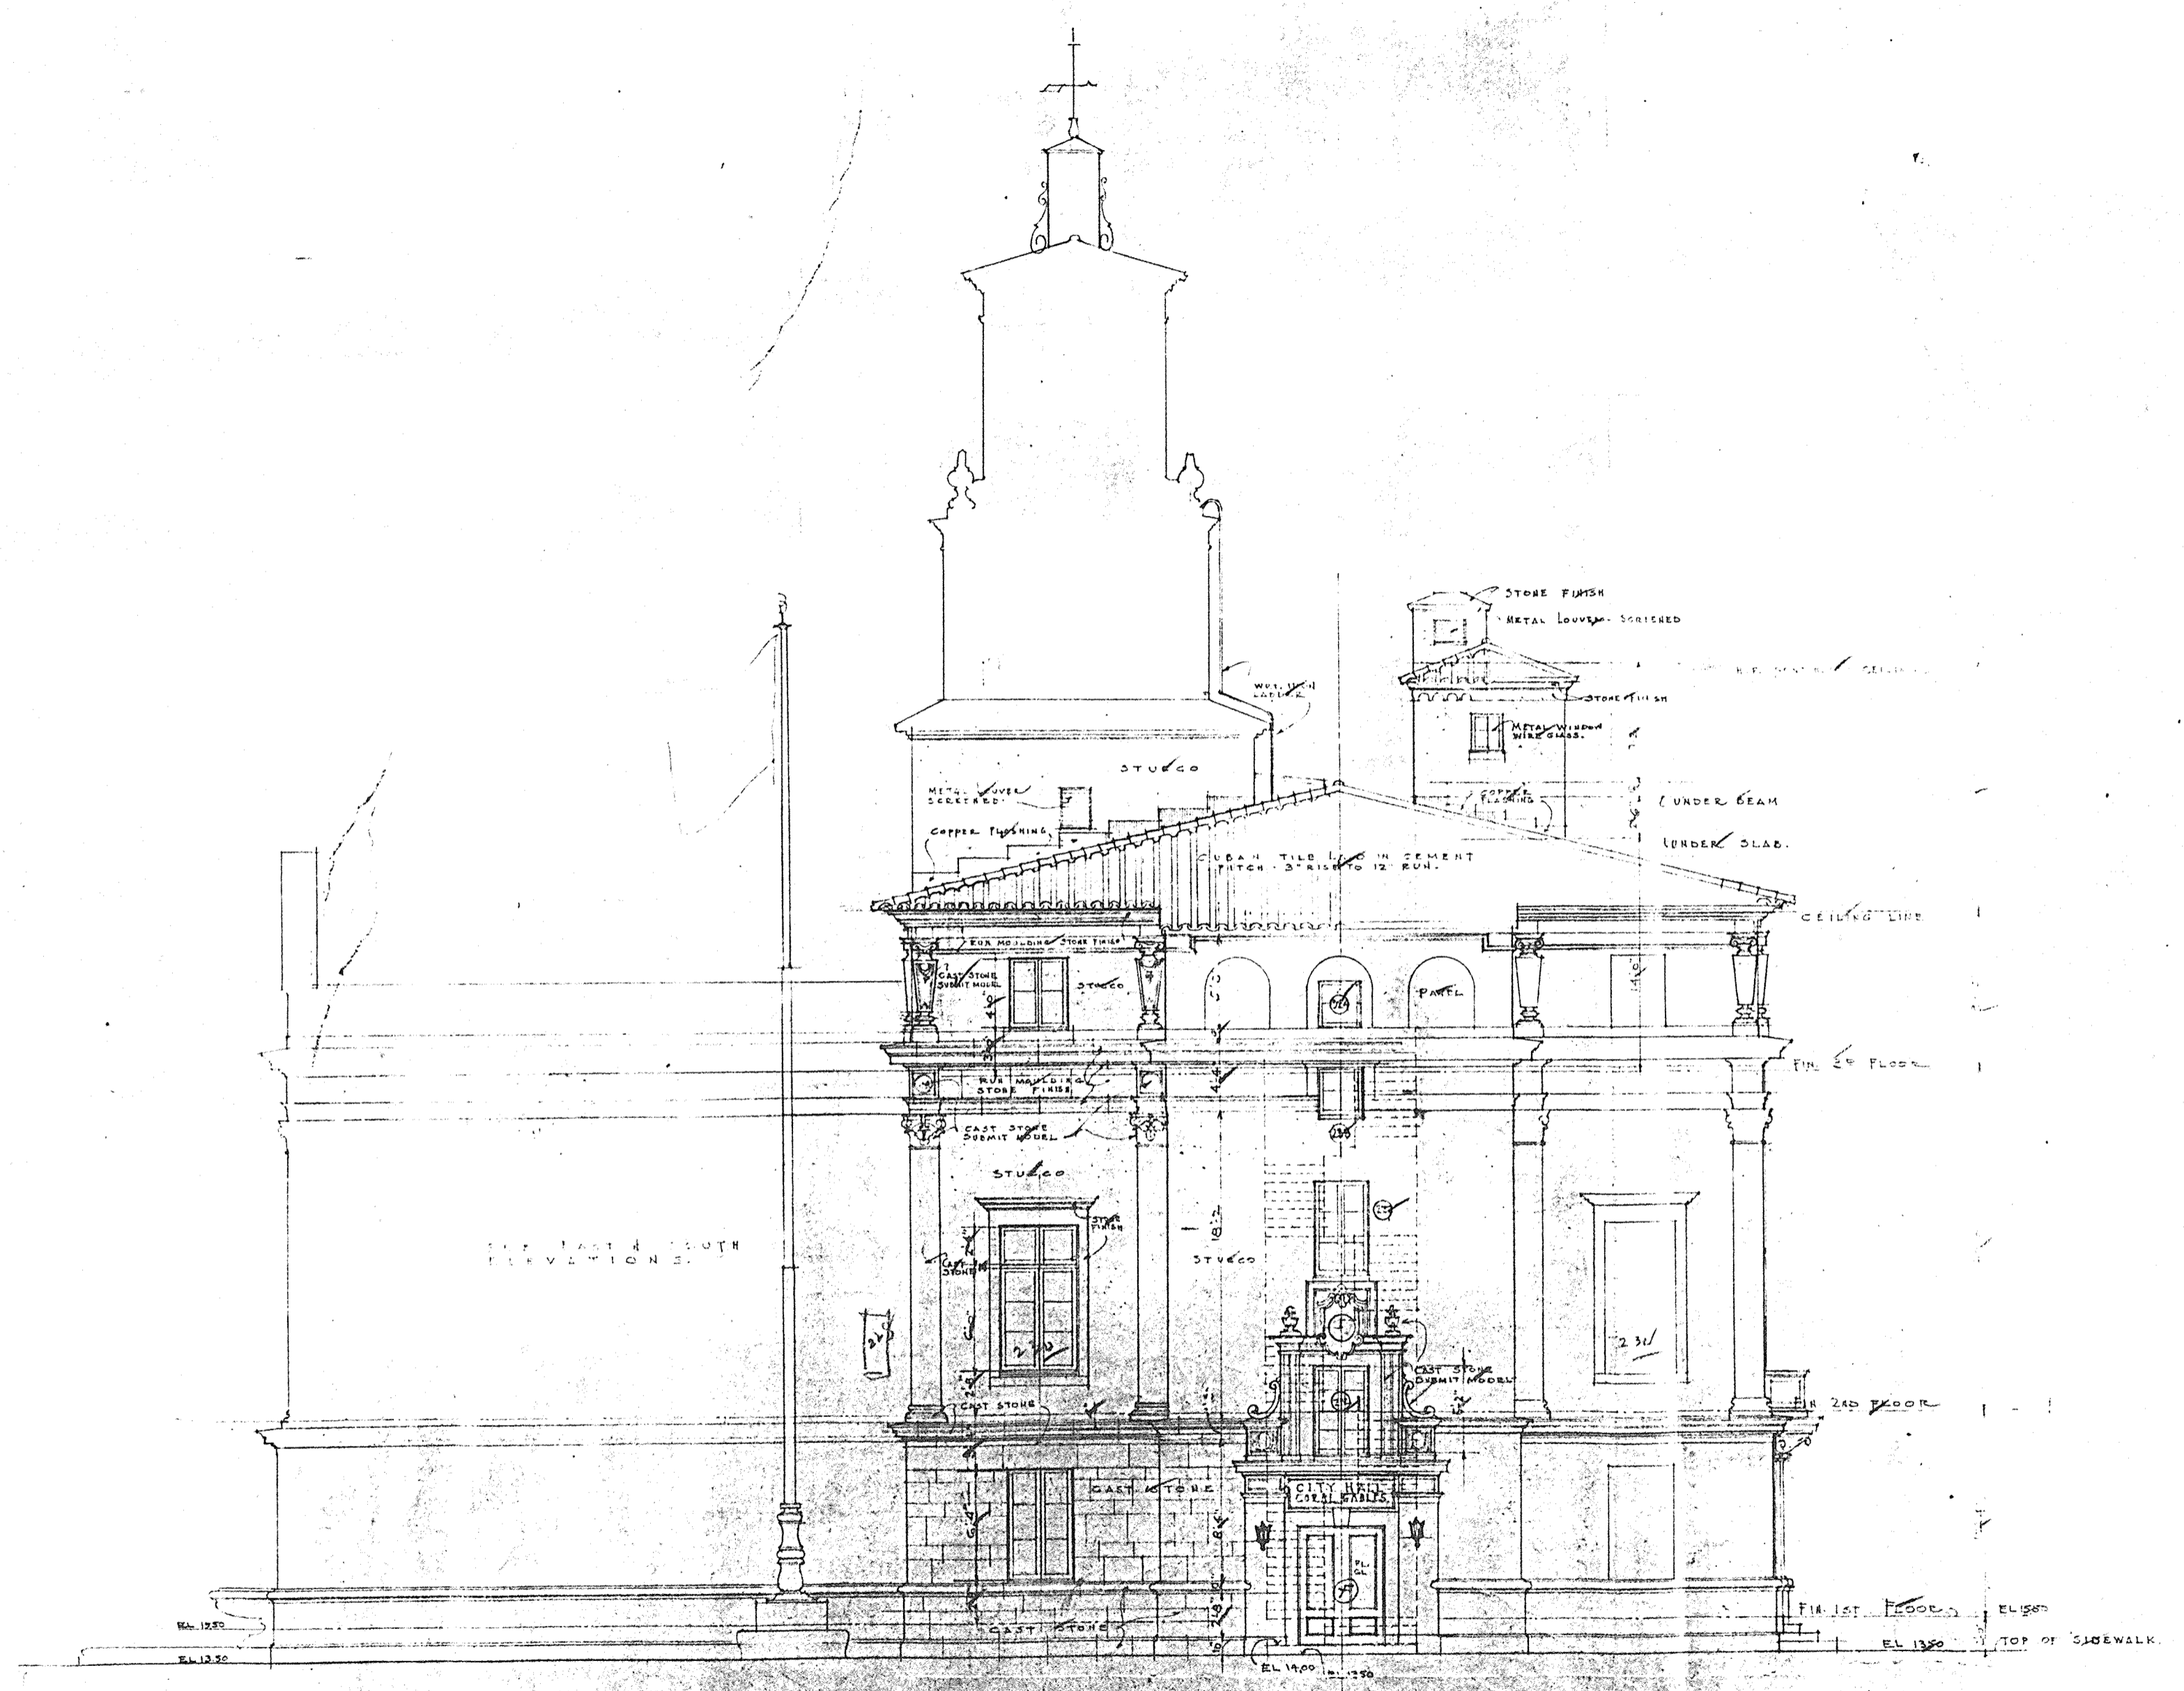

SEE EAST & SOUTH ELEVATIONS.


NORTH ELEVATION
SCALE - 1/4" = 1 FT.

DATE	CITY HALL CORAL GABLES-FLA.	DRAW NO.	7.
DRAWN BY	OFFICE OF PHINEAS E. PAIST SUPERVISOR ARCHITECT	FORM NO.	
CHECKED BY	CORAL GABLES, FLORIDA PLANNING ASSOCIATE	252	
	THIRD NORTH ELEVATION		

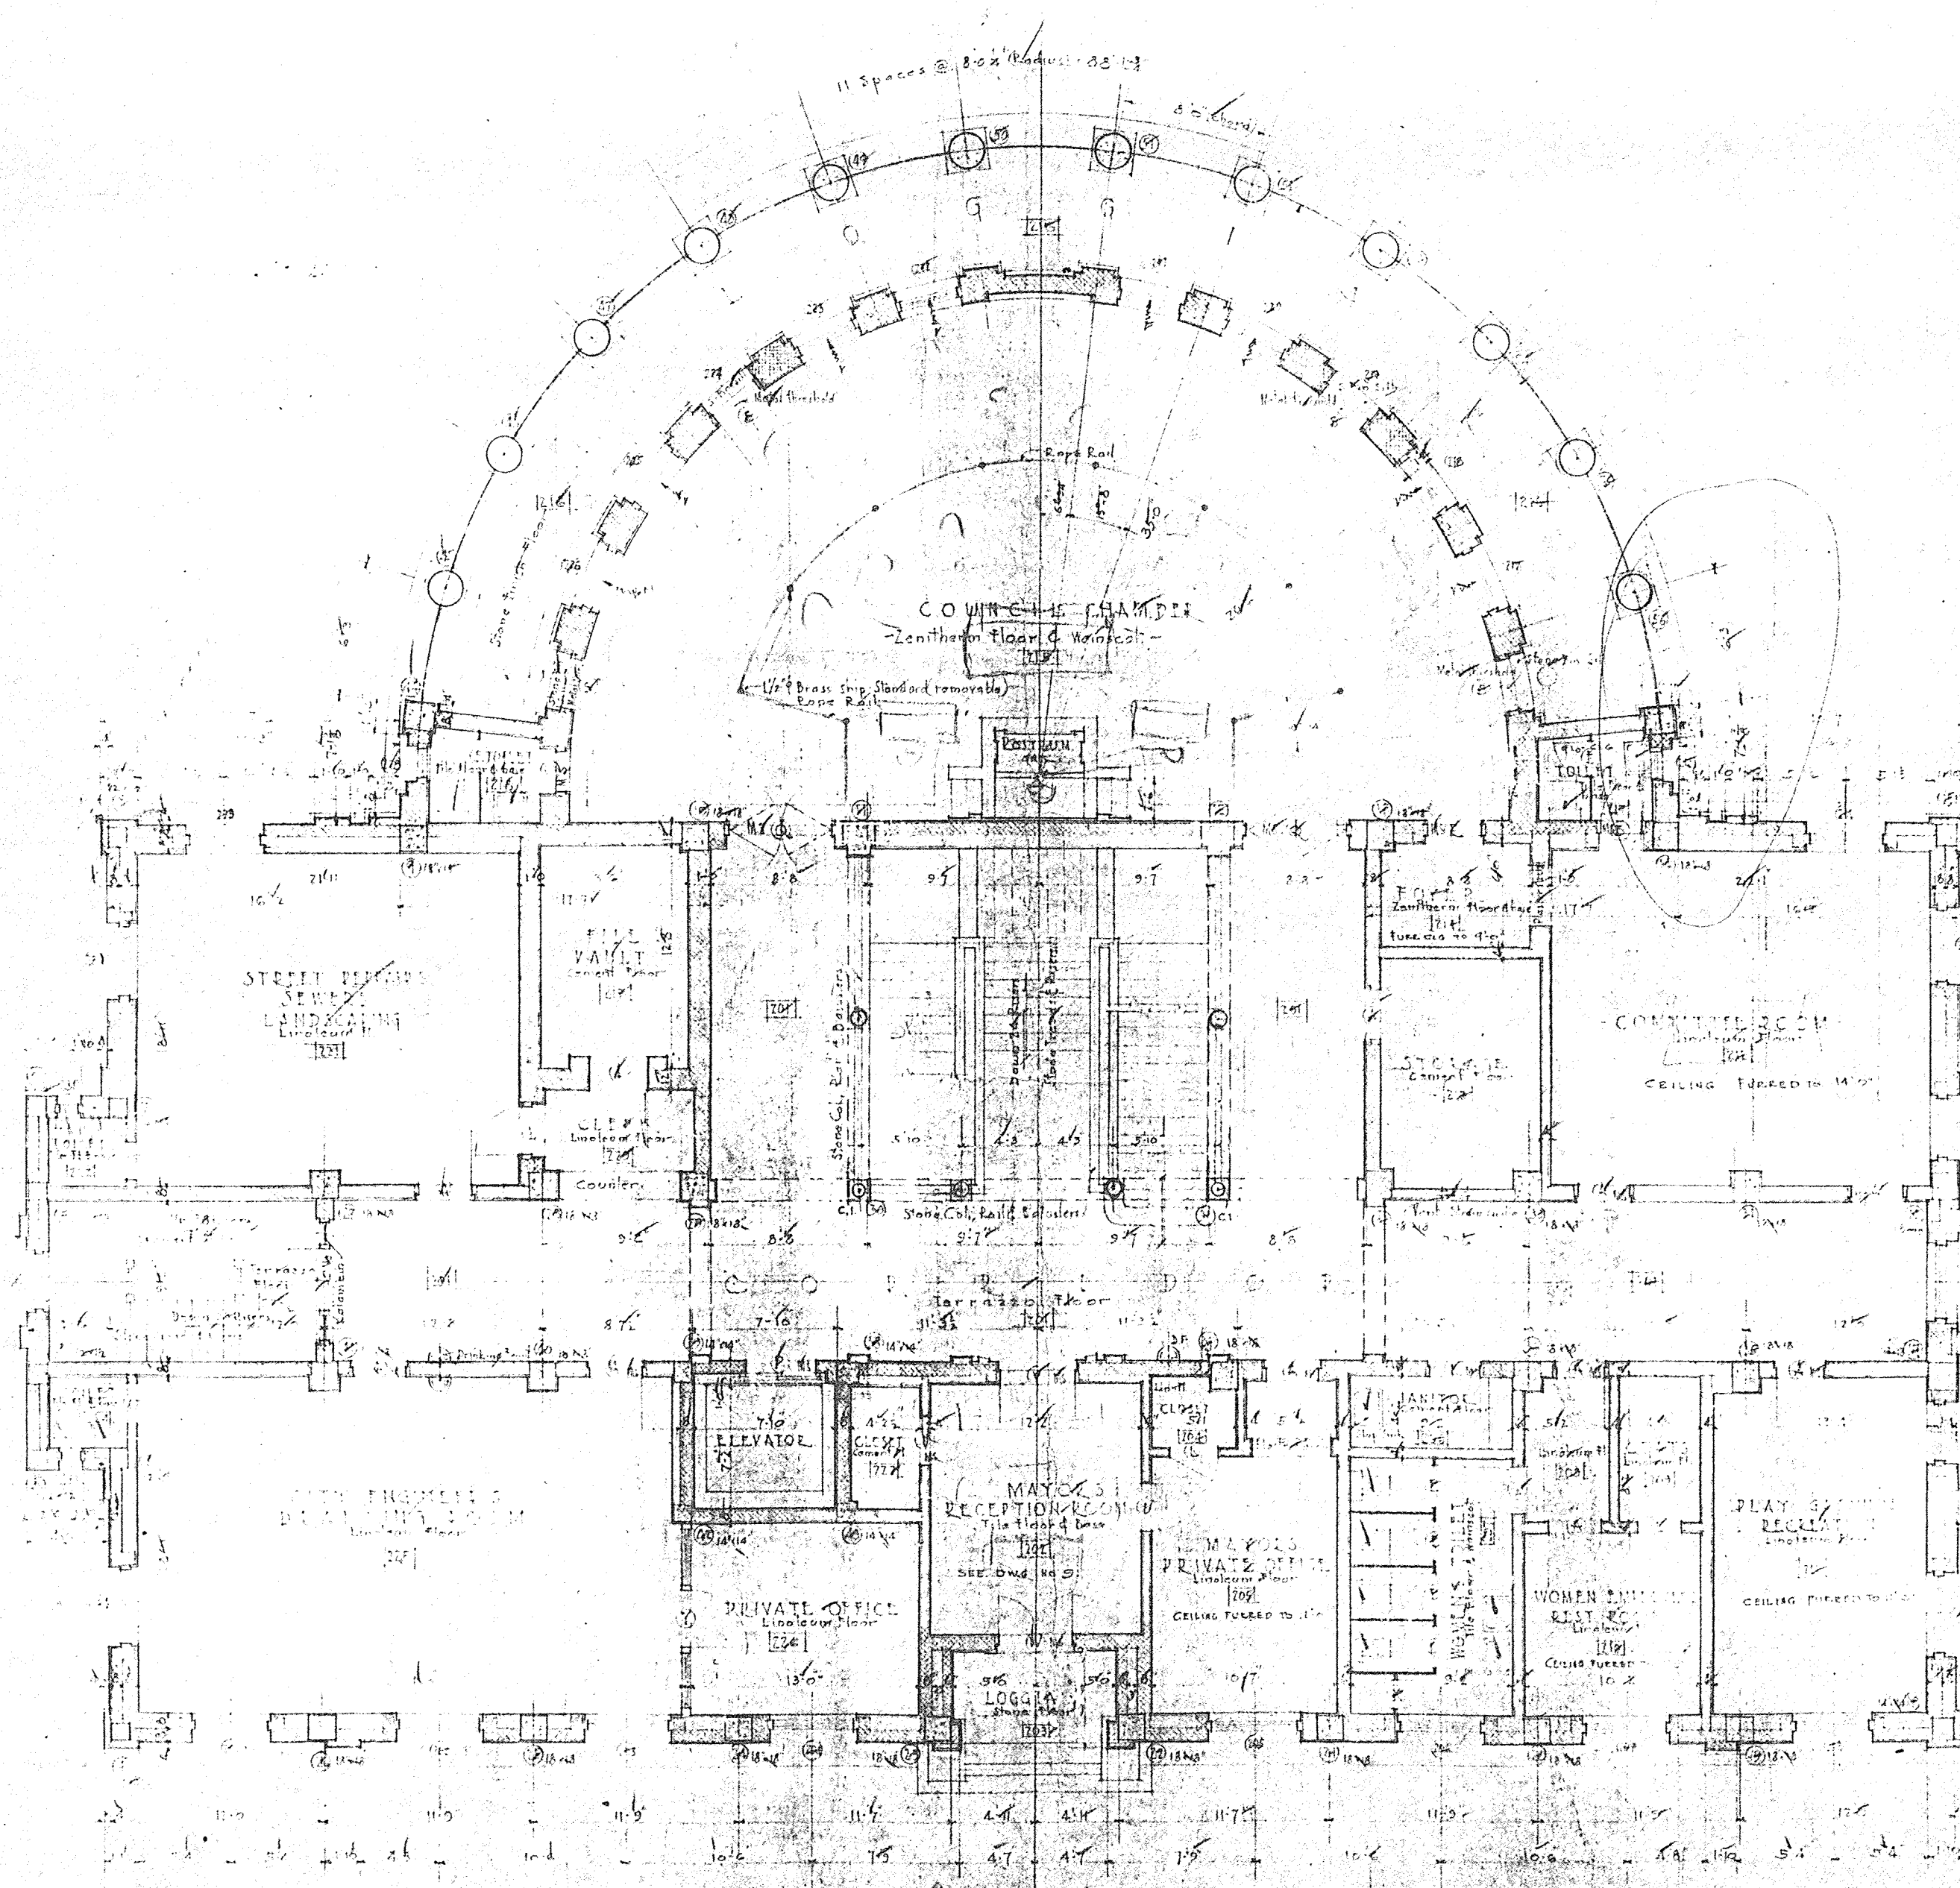

SECOND FLOOR PLAN
SCALE: 1/8" = 1 FT.


DATE: JUNE 14 1937	CITY HALL	2
BY: C. G. GABLE	CORREL GABLE/TLA	
BY: R. W. R.	ENGINEER	
	ARCHITECT	
	DRUMHILL ASSOCIATE	
	SECOND FLOOR PLAN	257

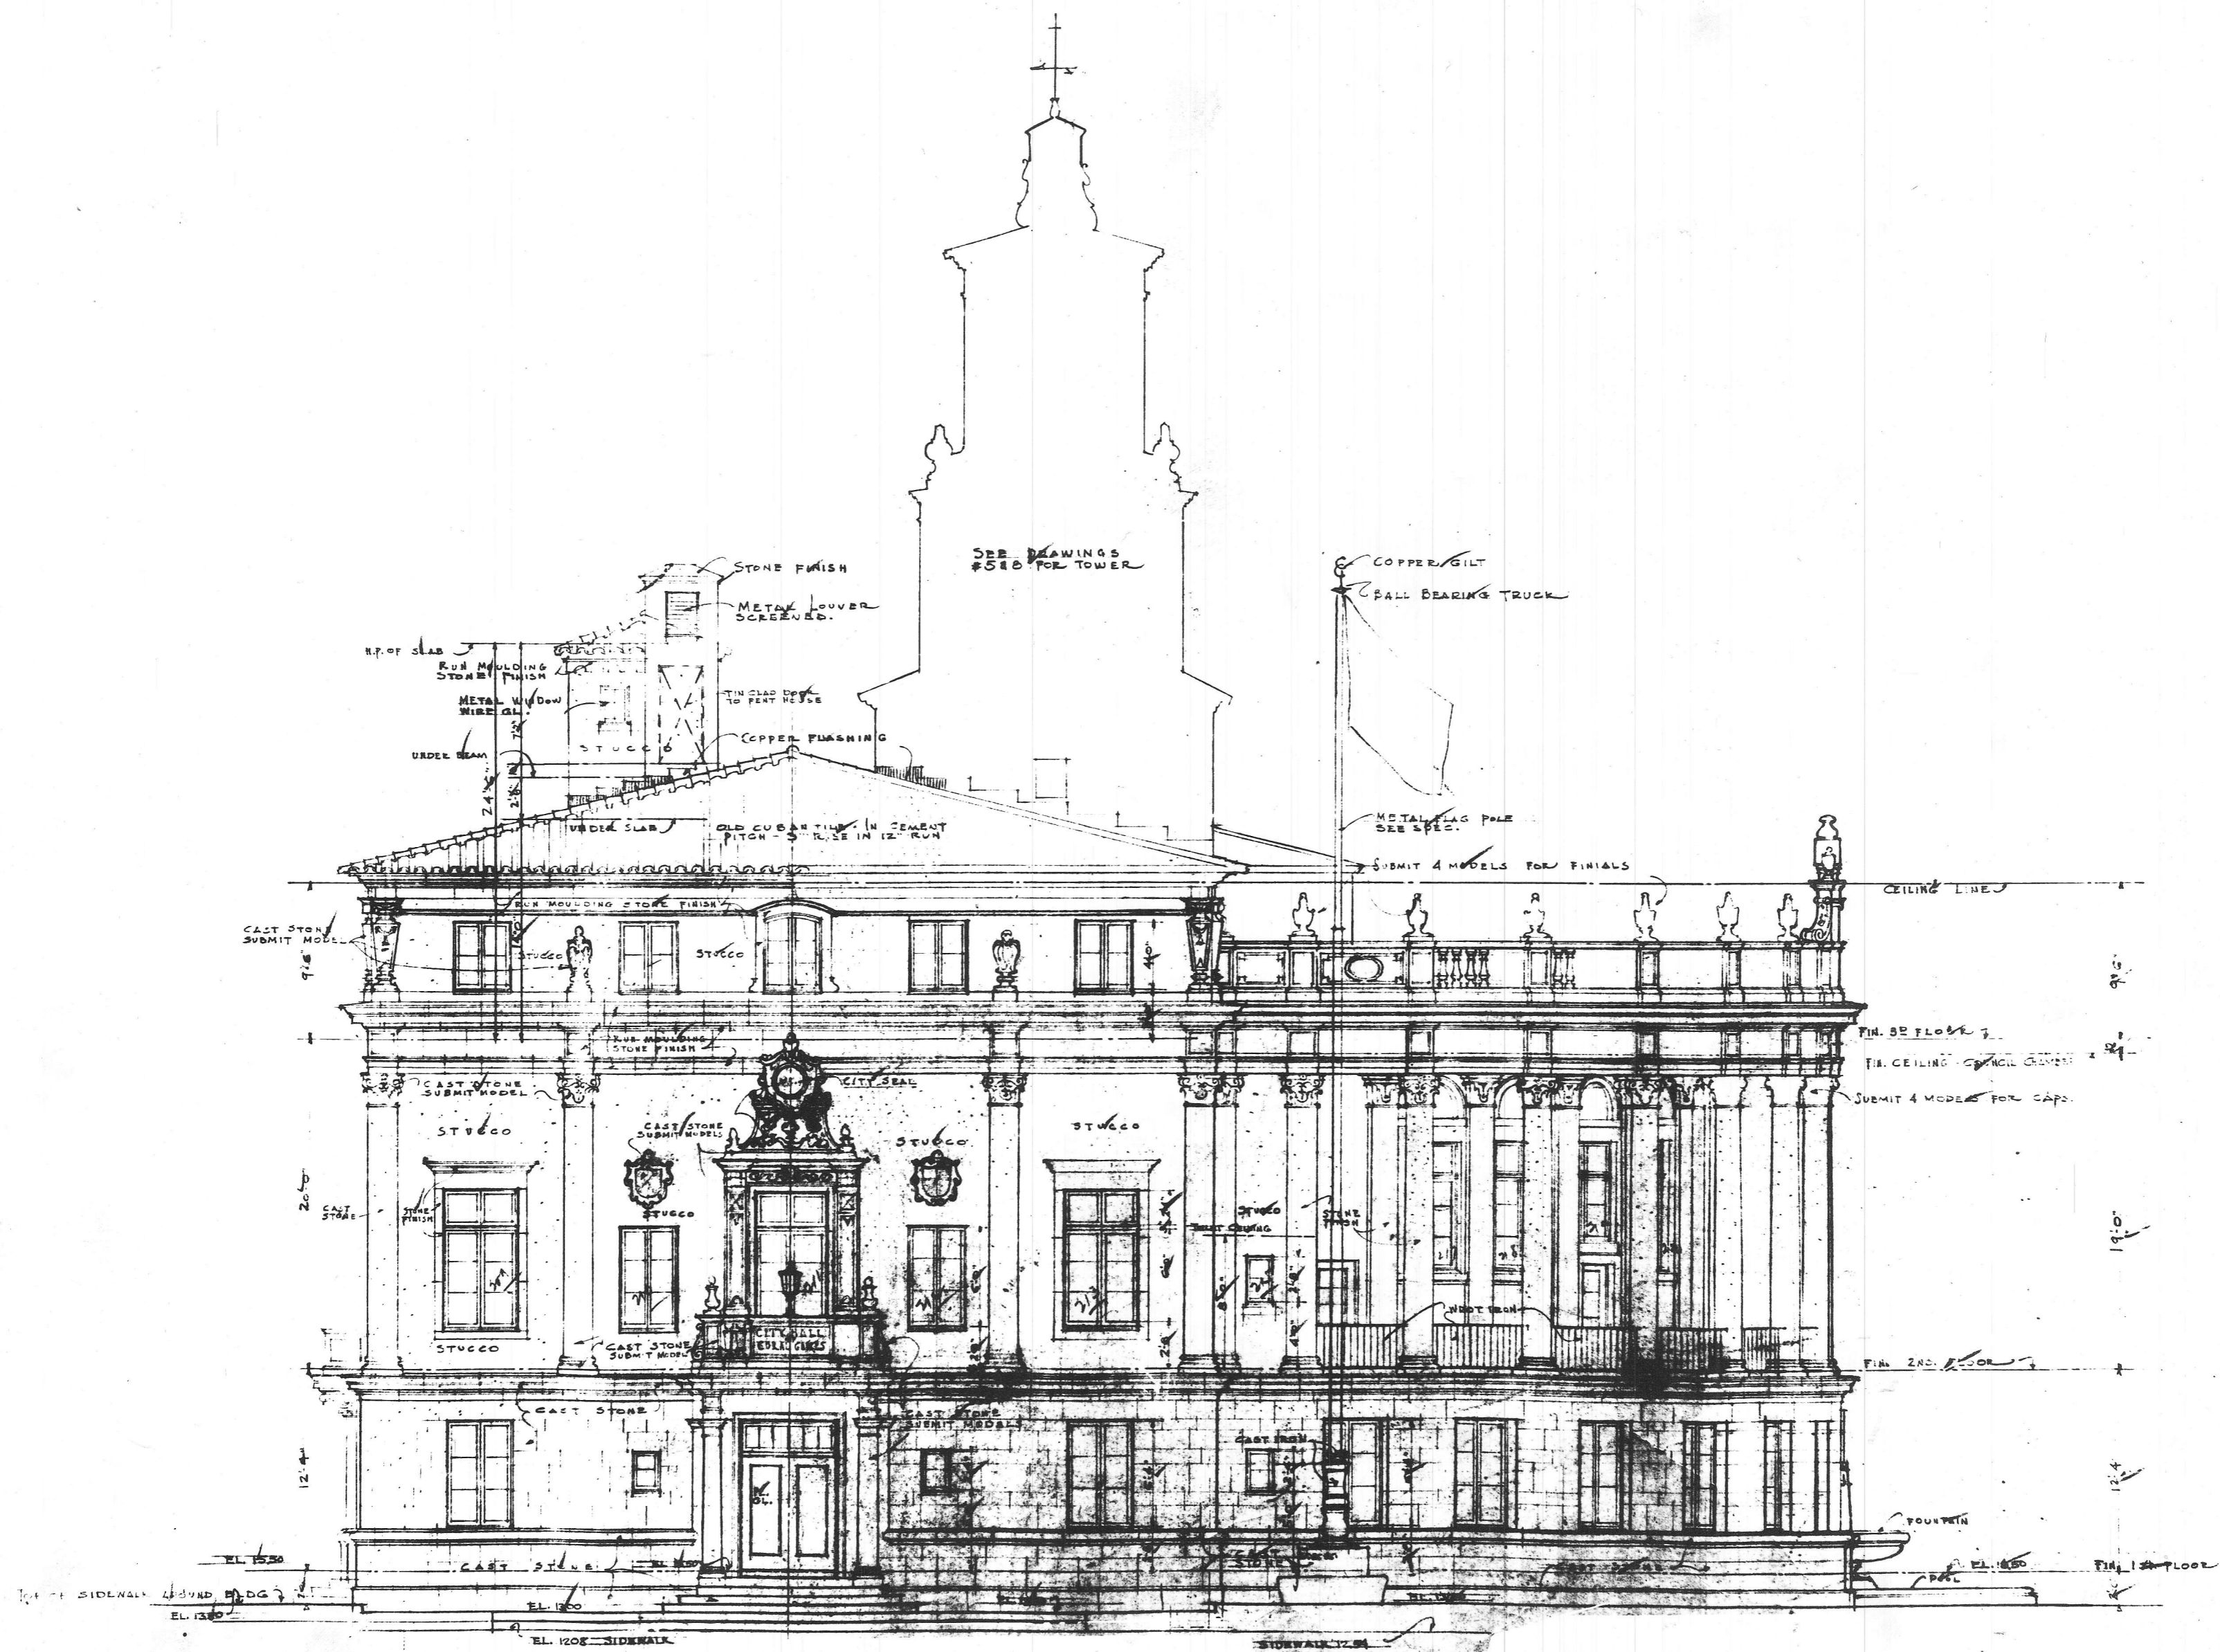

SOUTH ELEVATION.
SCALE 1/4" = 1'-0"









DATE JUNE 14 1927	CITY HALL CORAL GABLES - FLA.	NO. 6
DRAWN BY F.W.C.	OFFICE OF PHINEAS E. PAIST SUPERVISING ARCHITECT CORAL GABLES - FLORIDA	NO.
CHECKED BY 1927	REVISIONS TITLE SOUTH ELEVATION.	NO. 952
	REVISED	

10A56

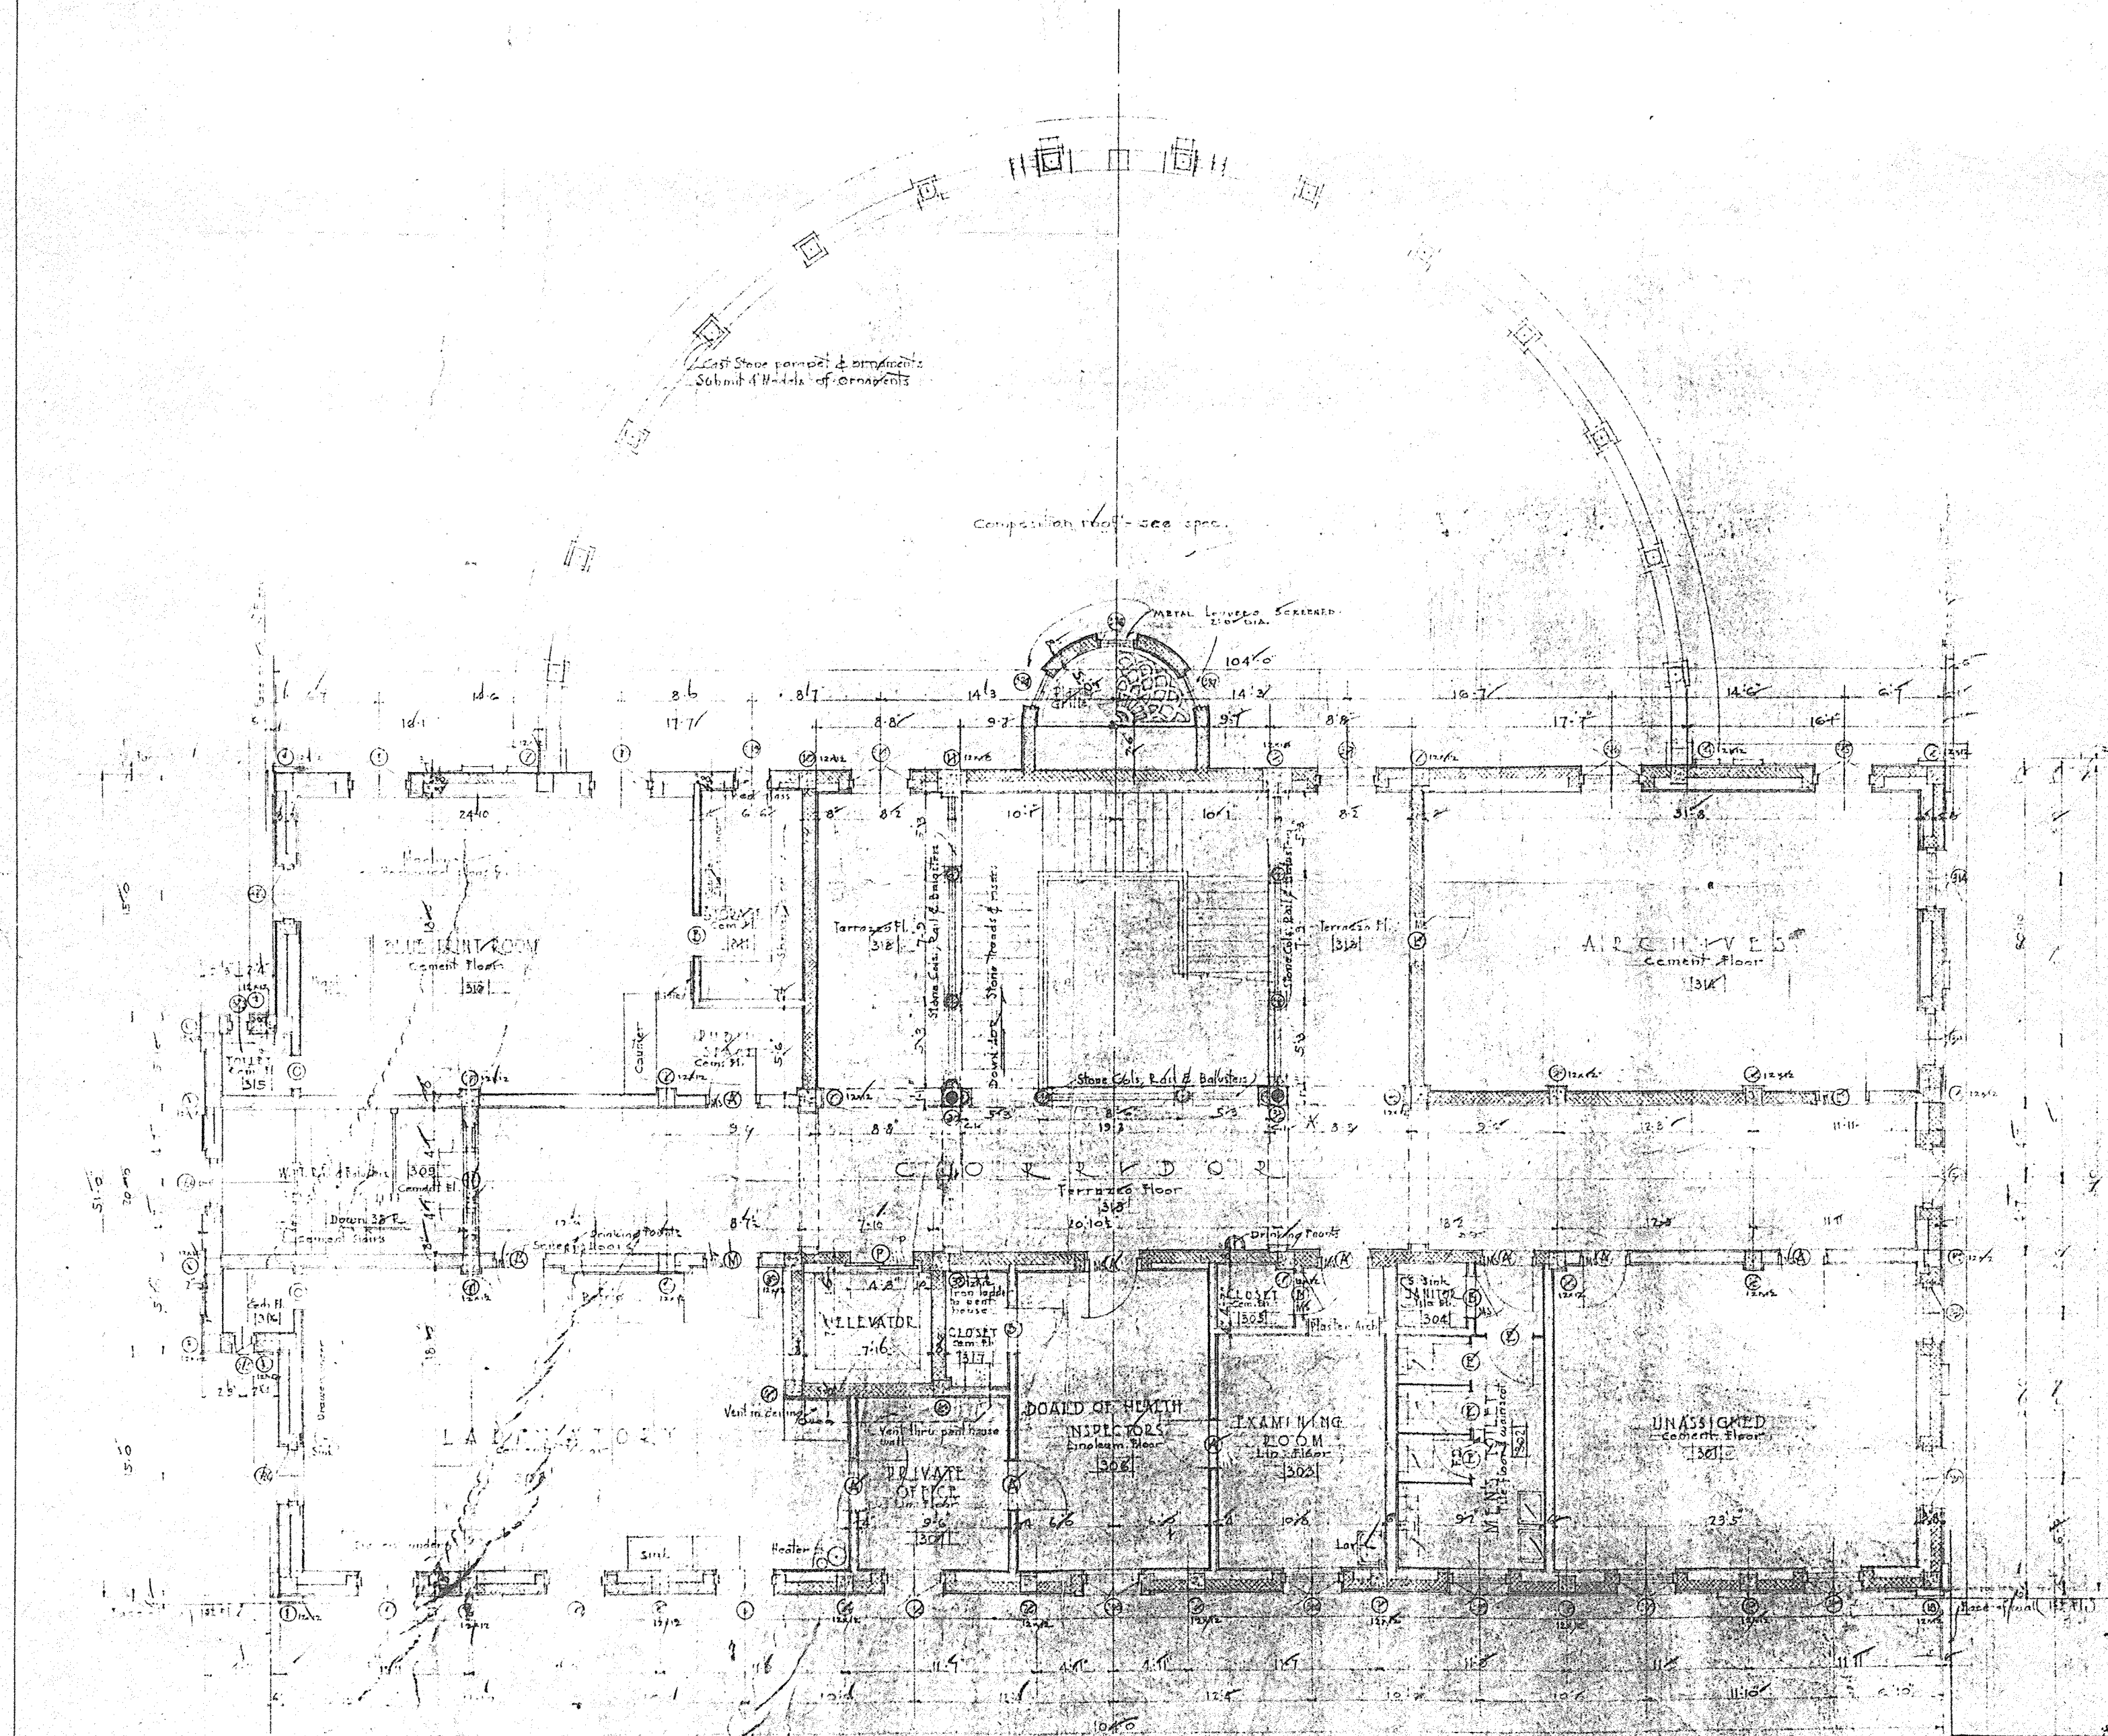


THIRD FLOOR PLAN
SCALE 1/4 IN. = 1 FT.

DATE	CITY HALL	3
JUNE 14 1927	CORAL GABLES FLA.	
DRAWN BY	PHINEAS E. PAIST	252
CHECKED BY	BENJAMIN L. ASHCROFT	
	CORAL GABLES, FLORIDA	
	THE THIRD FLOOR PLAN	

 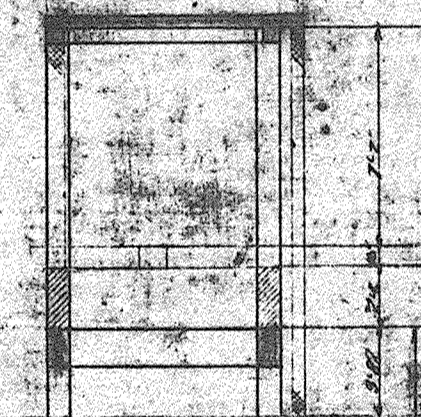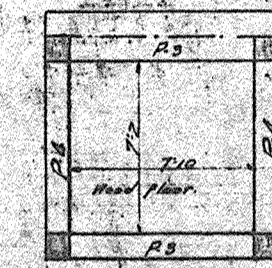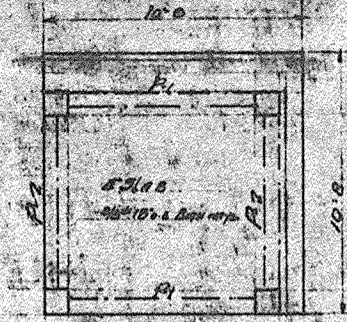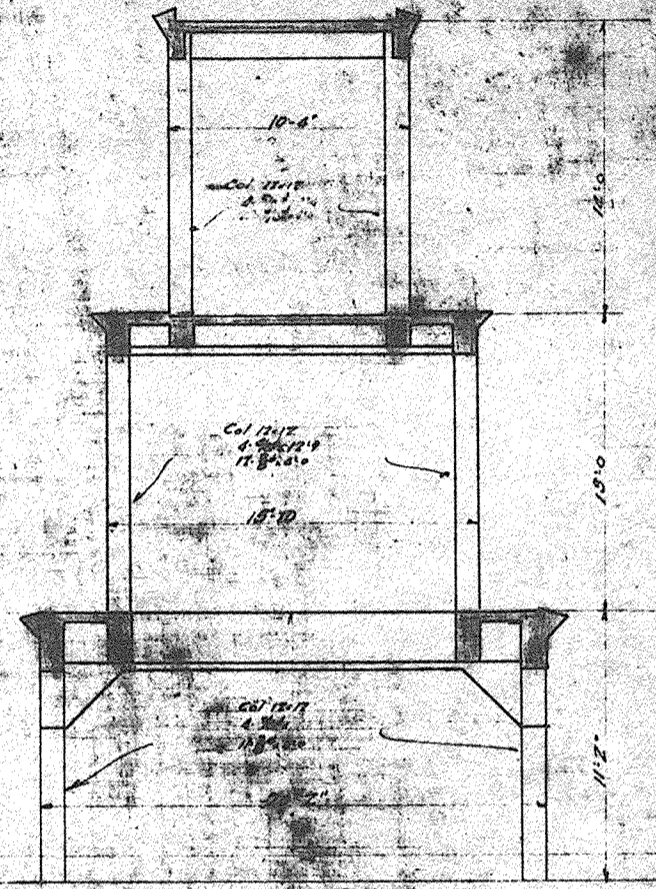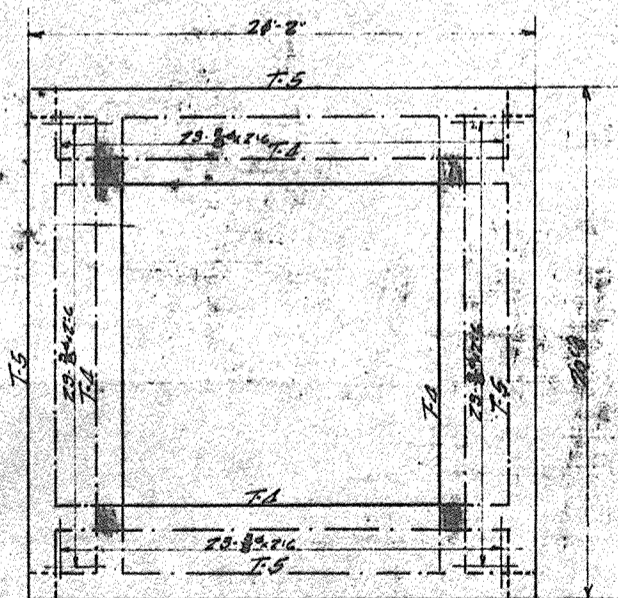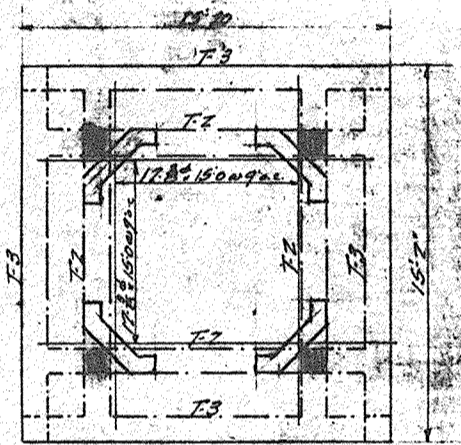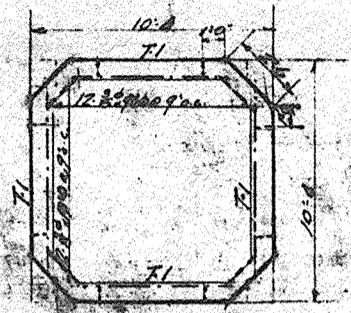


BEAM SCHEDULE


CONCRETE	STR. DIM.	SPAC.	SPAC.	STRINGS	SPACING	SPACING
NO.	W	H	D	NO.	W	H
T1	10'-0"	10'-0"	10'-0"	10'-0"	10'-0"	10'-0"
T2	18'-0"	18'-0"	18'-0"	18'-0"	18'-0"	18'-0"
T3	28'-0"	28'-0"	28'-0"	28'-0"	28'-0"	28'-0"
T4	10'-0"	10'-0"	10'-0"	10'-0"	10'-0"	10'-0"
T5	18'-0"	18'-0"	18'-0"	18'-0"	18'-0"	18'-0"
T6	10'-0"	10'-0"	10'-0"	10'-0"	10'-0"	10'-0"
T7	18'-0"	18'-0"	18'-0"	18'-0"	18'-0"	18'-0"
T8	28'-0"	28'-0"	28'-0"	28'-0"	28'-0"	28'-0"
T9	10'-0"	10'-0"	10'-0"	10'-0"	10'-0"	10'-0"
T10	18'-0"	18'-0"	18'-0"	18'-0"	18'-0"	18'-0"
T11	28'-0"	28'-0"	28'-0"	28'-0"	28'-0"	28'-0"
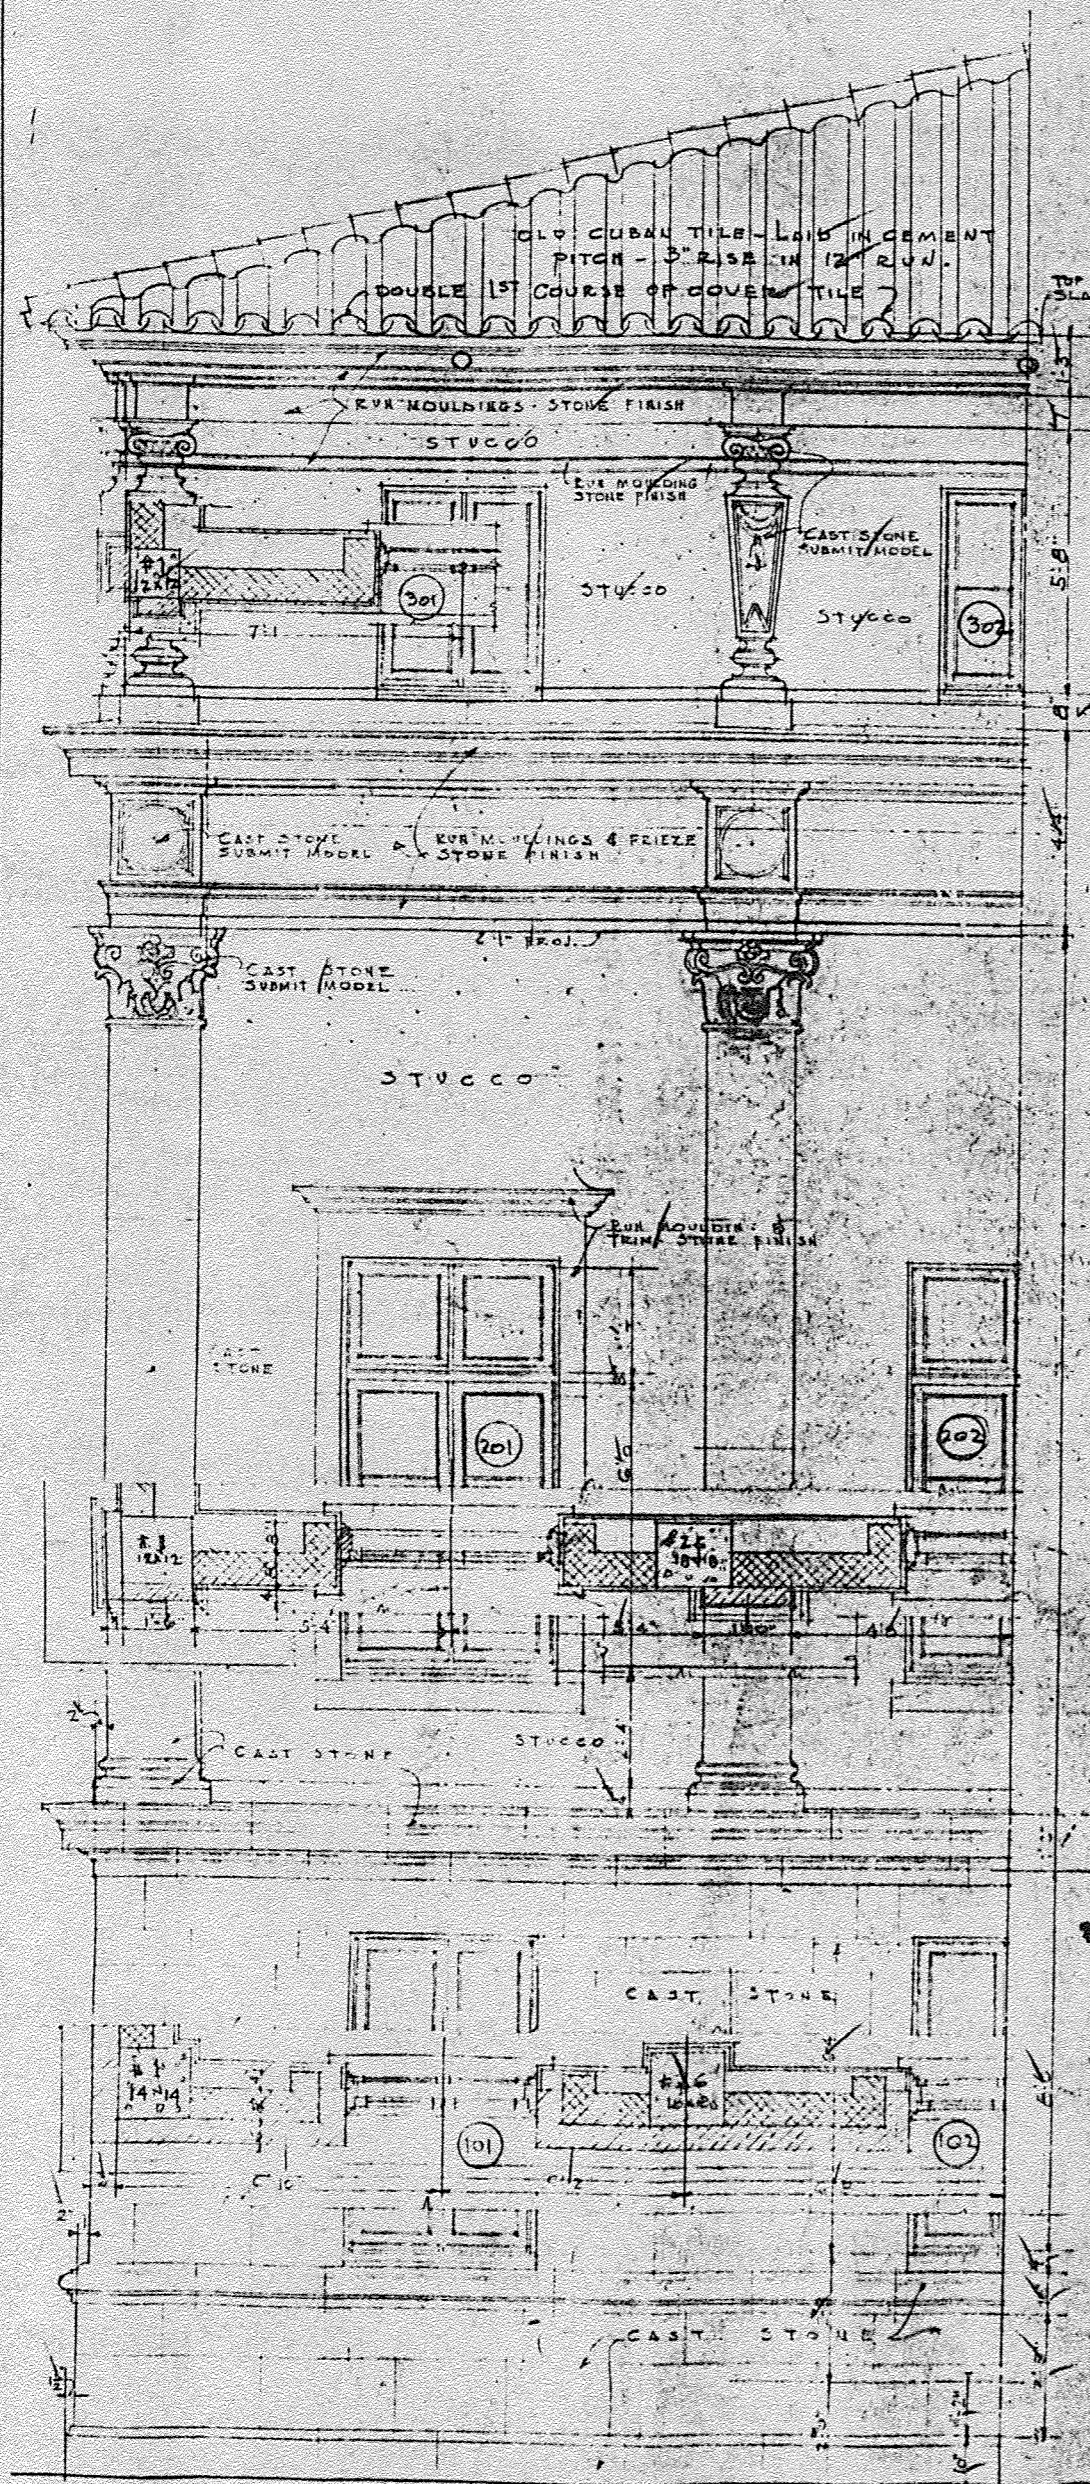

ELEVATION NORTH CORNER OF EAST ELEVATION
 SECTION ENTRANCE EAST ELEVATION
 TYPICAL EXTERIOR DETAILS
 SCALE - 1/2 IN. = 1 FT.

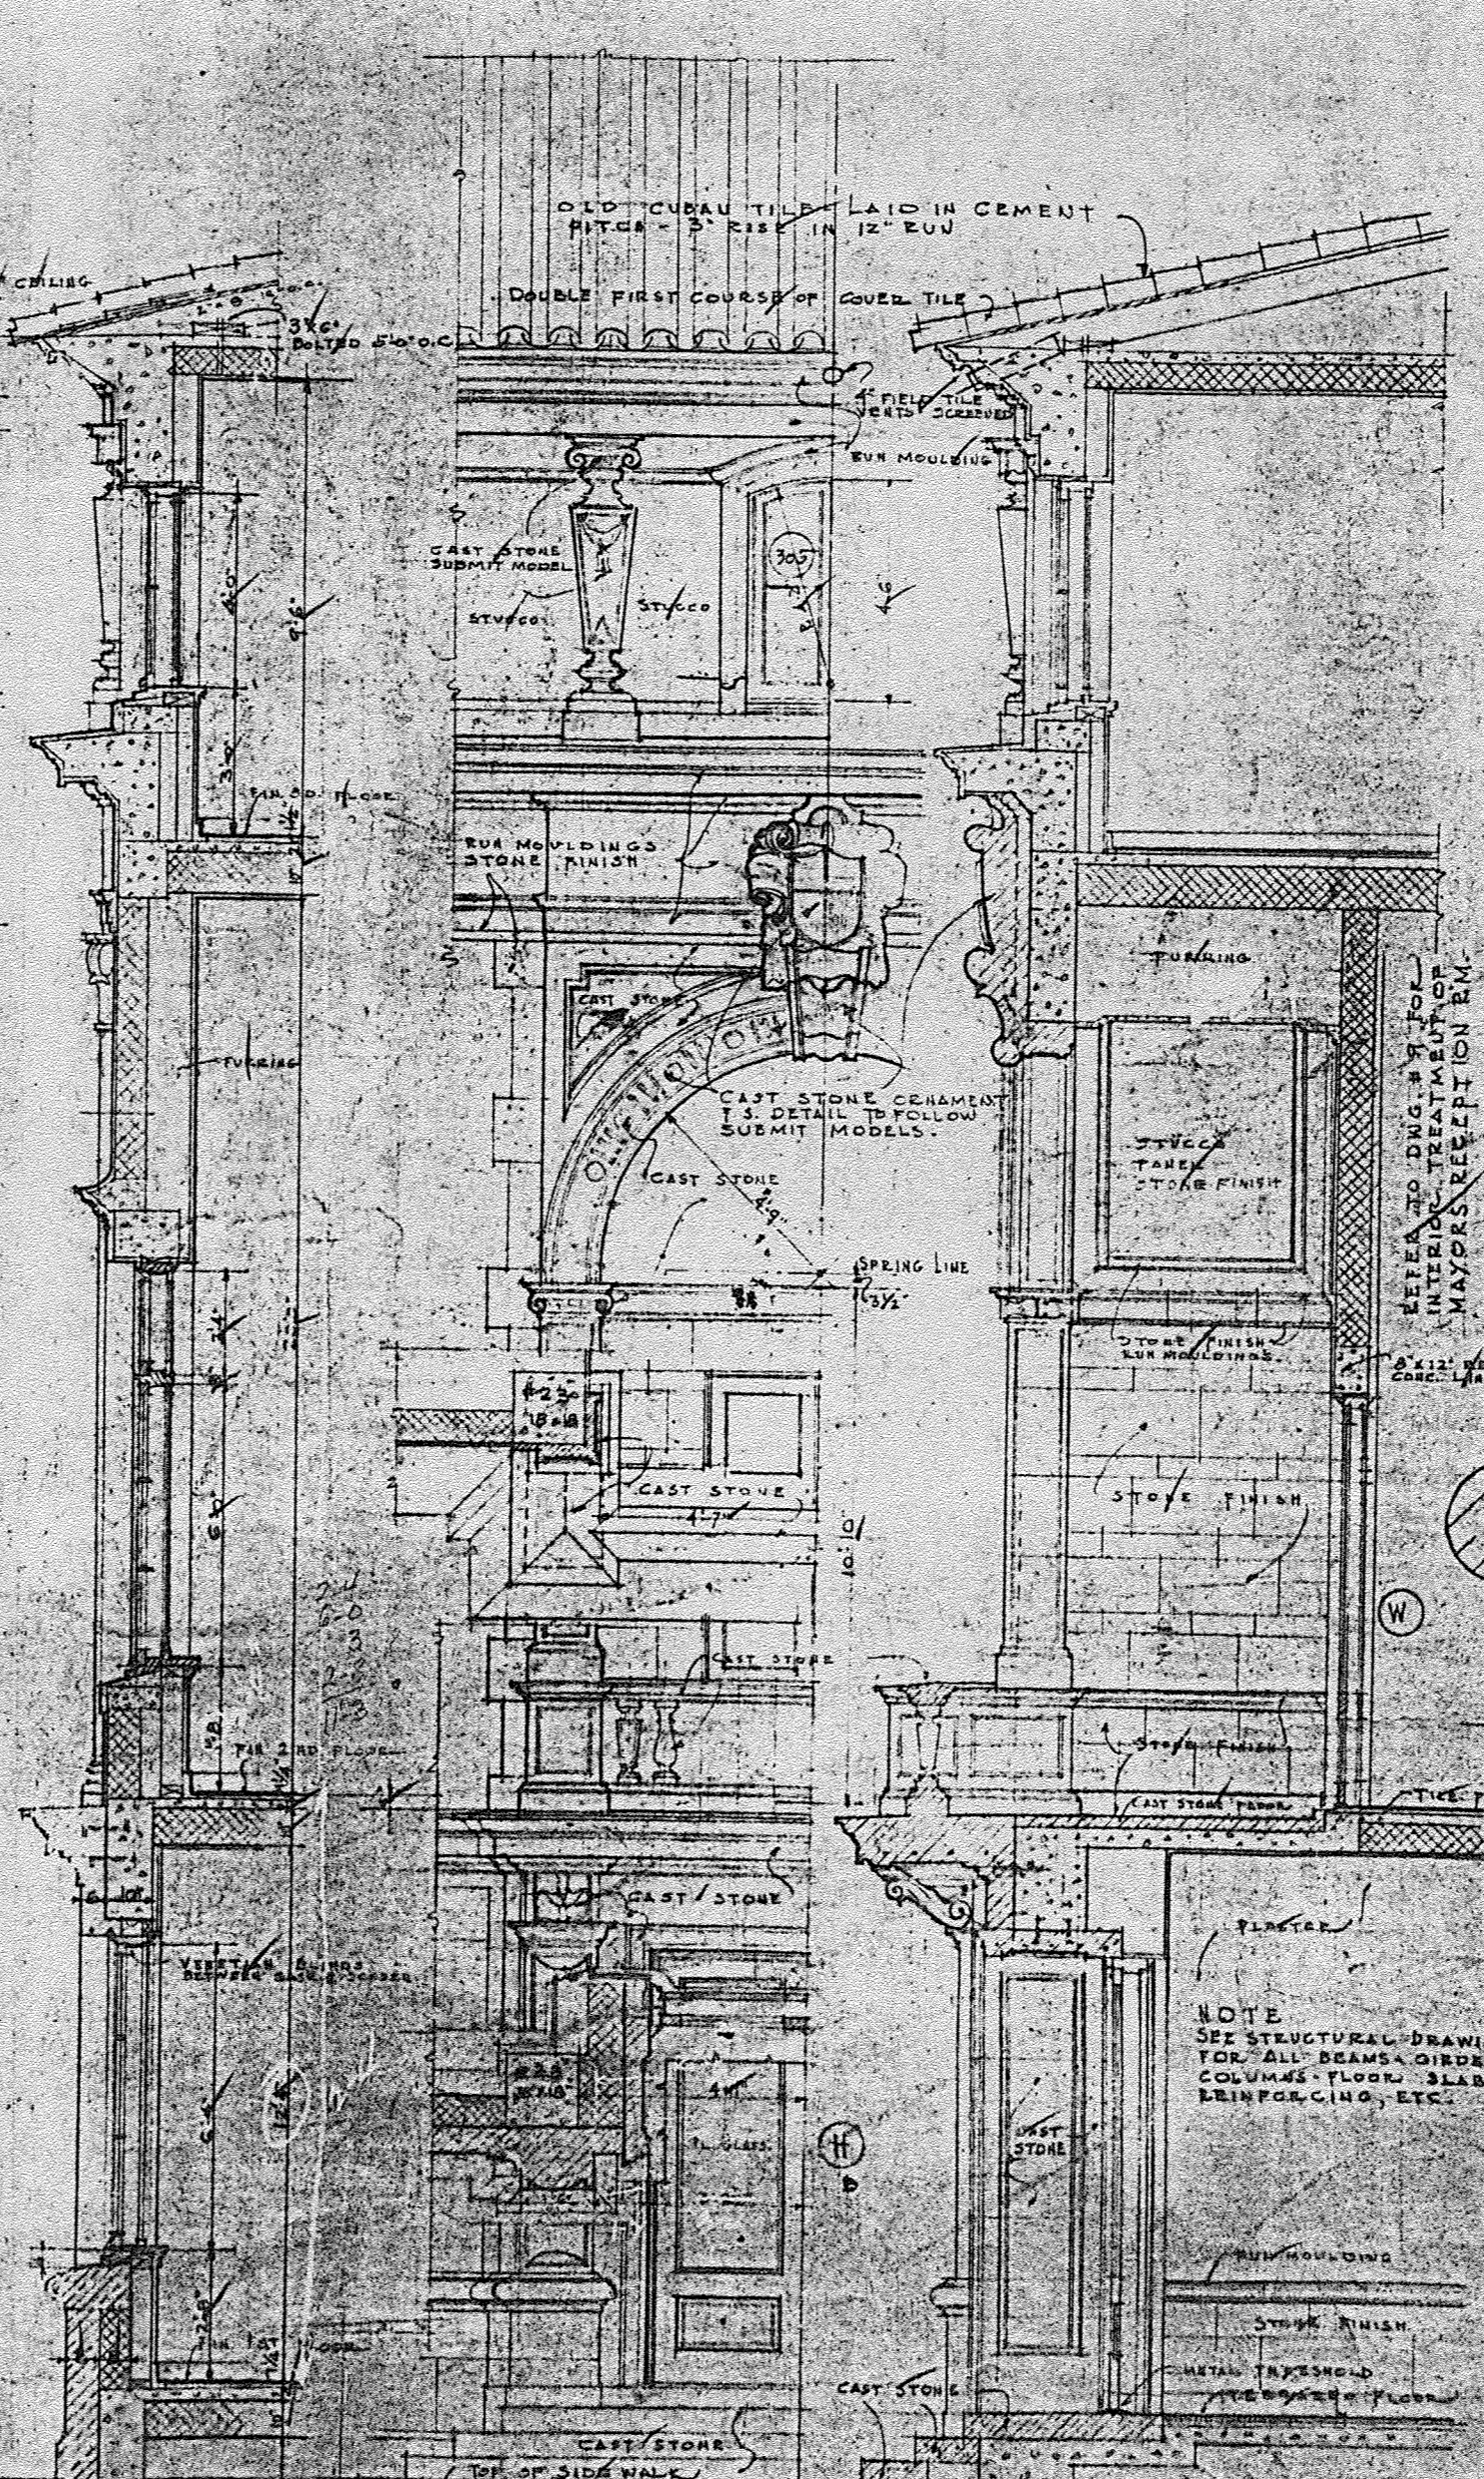

ELEVATION ENTRANCE EAST ELEVATION
 SECTION ENTRANCE EAST ELEVATION

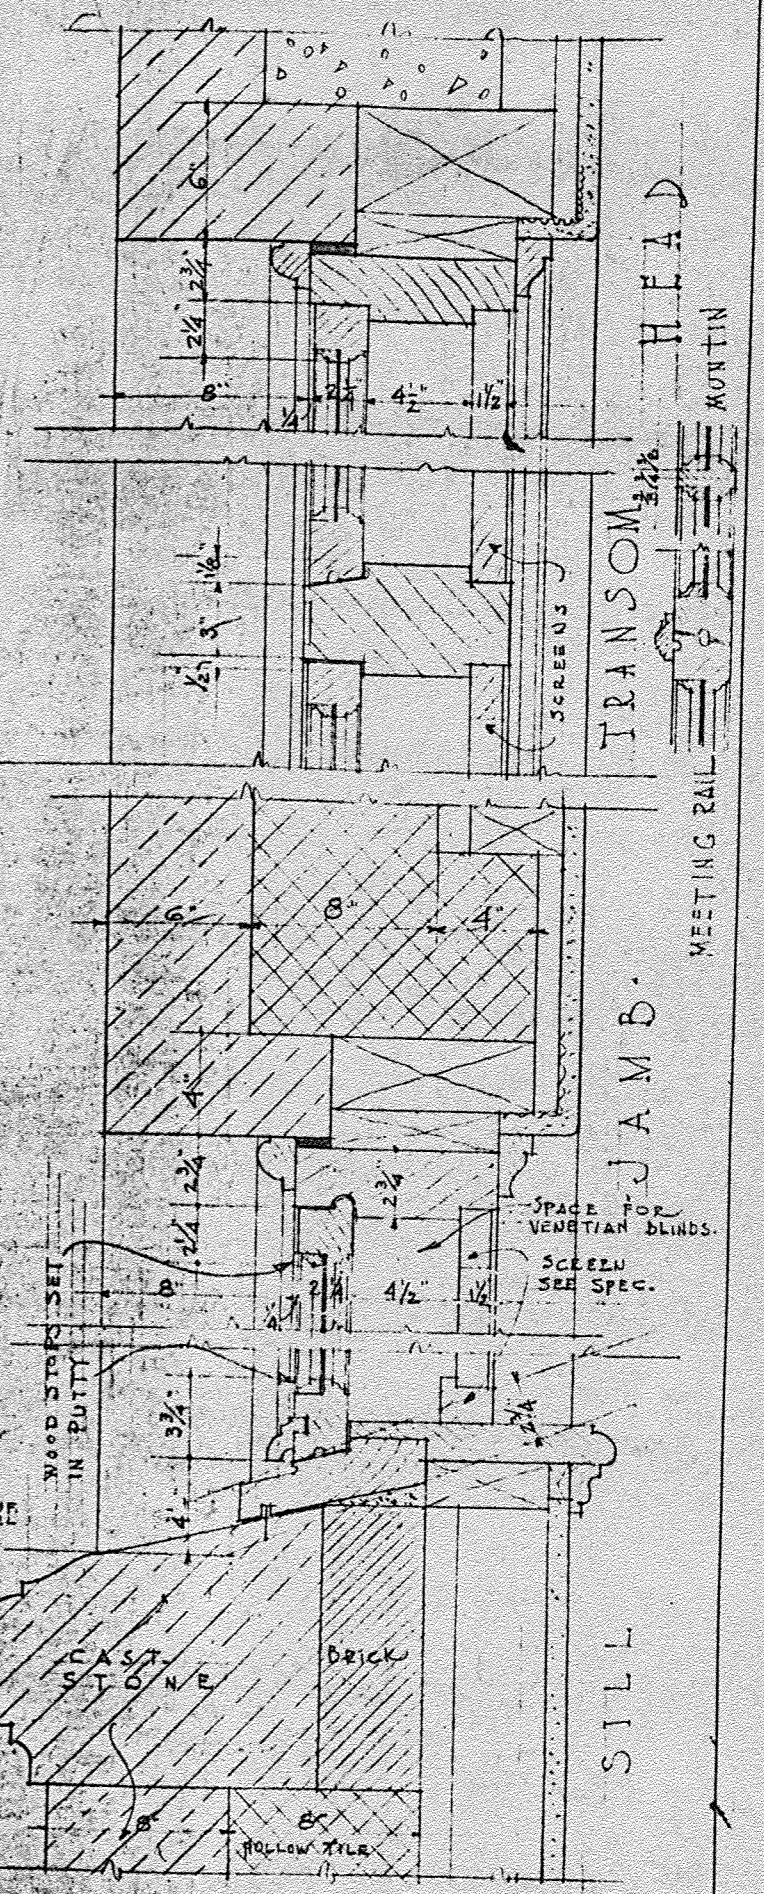


TYPICAL WINDOW FRAME OR SASH OPENING OUT
 SCALE - 3 INS. = 1 FT.

NOTE: TOILET & 3D. FLOOR SASH TO BE 1 3/4" THICK - FRAMES SIMILAR TO 2 1/4" X 7 1/2" STOCK

TYPICAL CORRIDOR DOOR SCALE 3 INS. = 1 FT.

DATE JUNE 14, 1927	CITY HALL CORAL GABLES - FLA.	NO. 11
DESIGNED BY PHINEAS E. PAIST	OFFICE OF SUPERVISING ARCHITECT FLORIDA	
CHECKED BY W.H.	CORAL GABLES ARCHITECTURAL FIRM - ASSOCIATES THE EXTERIOR DETAILS	252

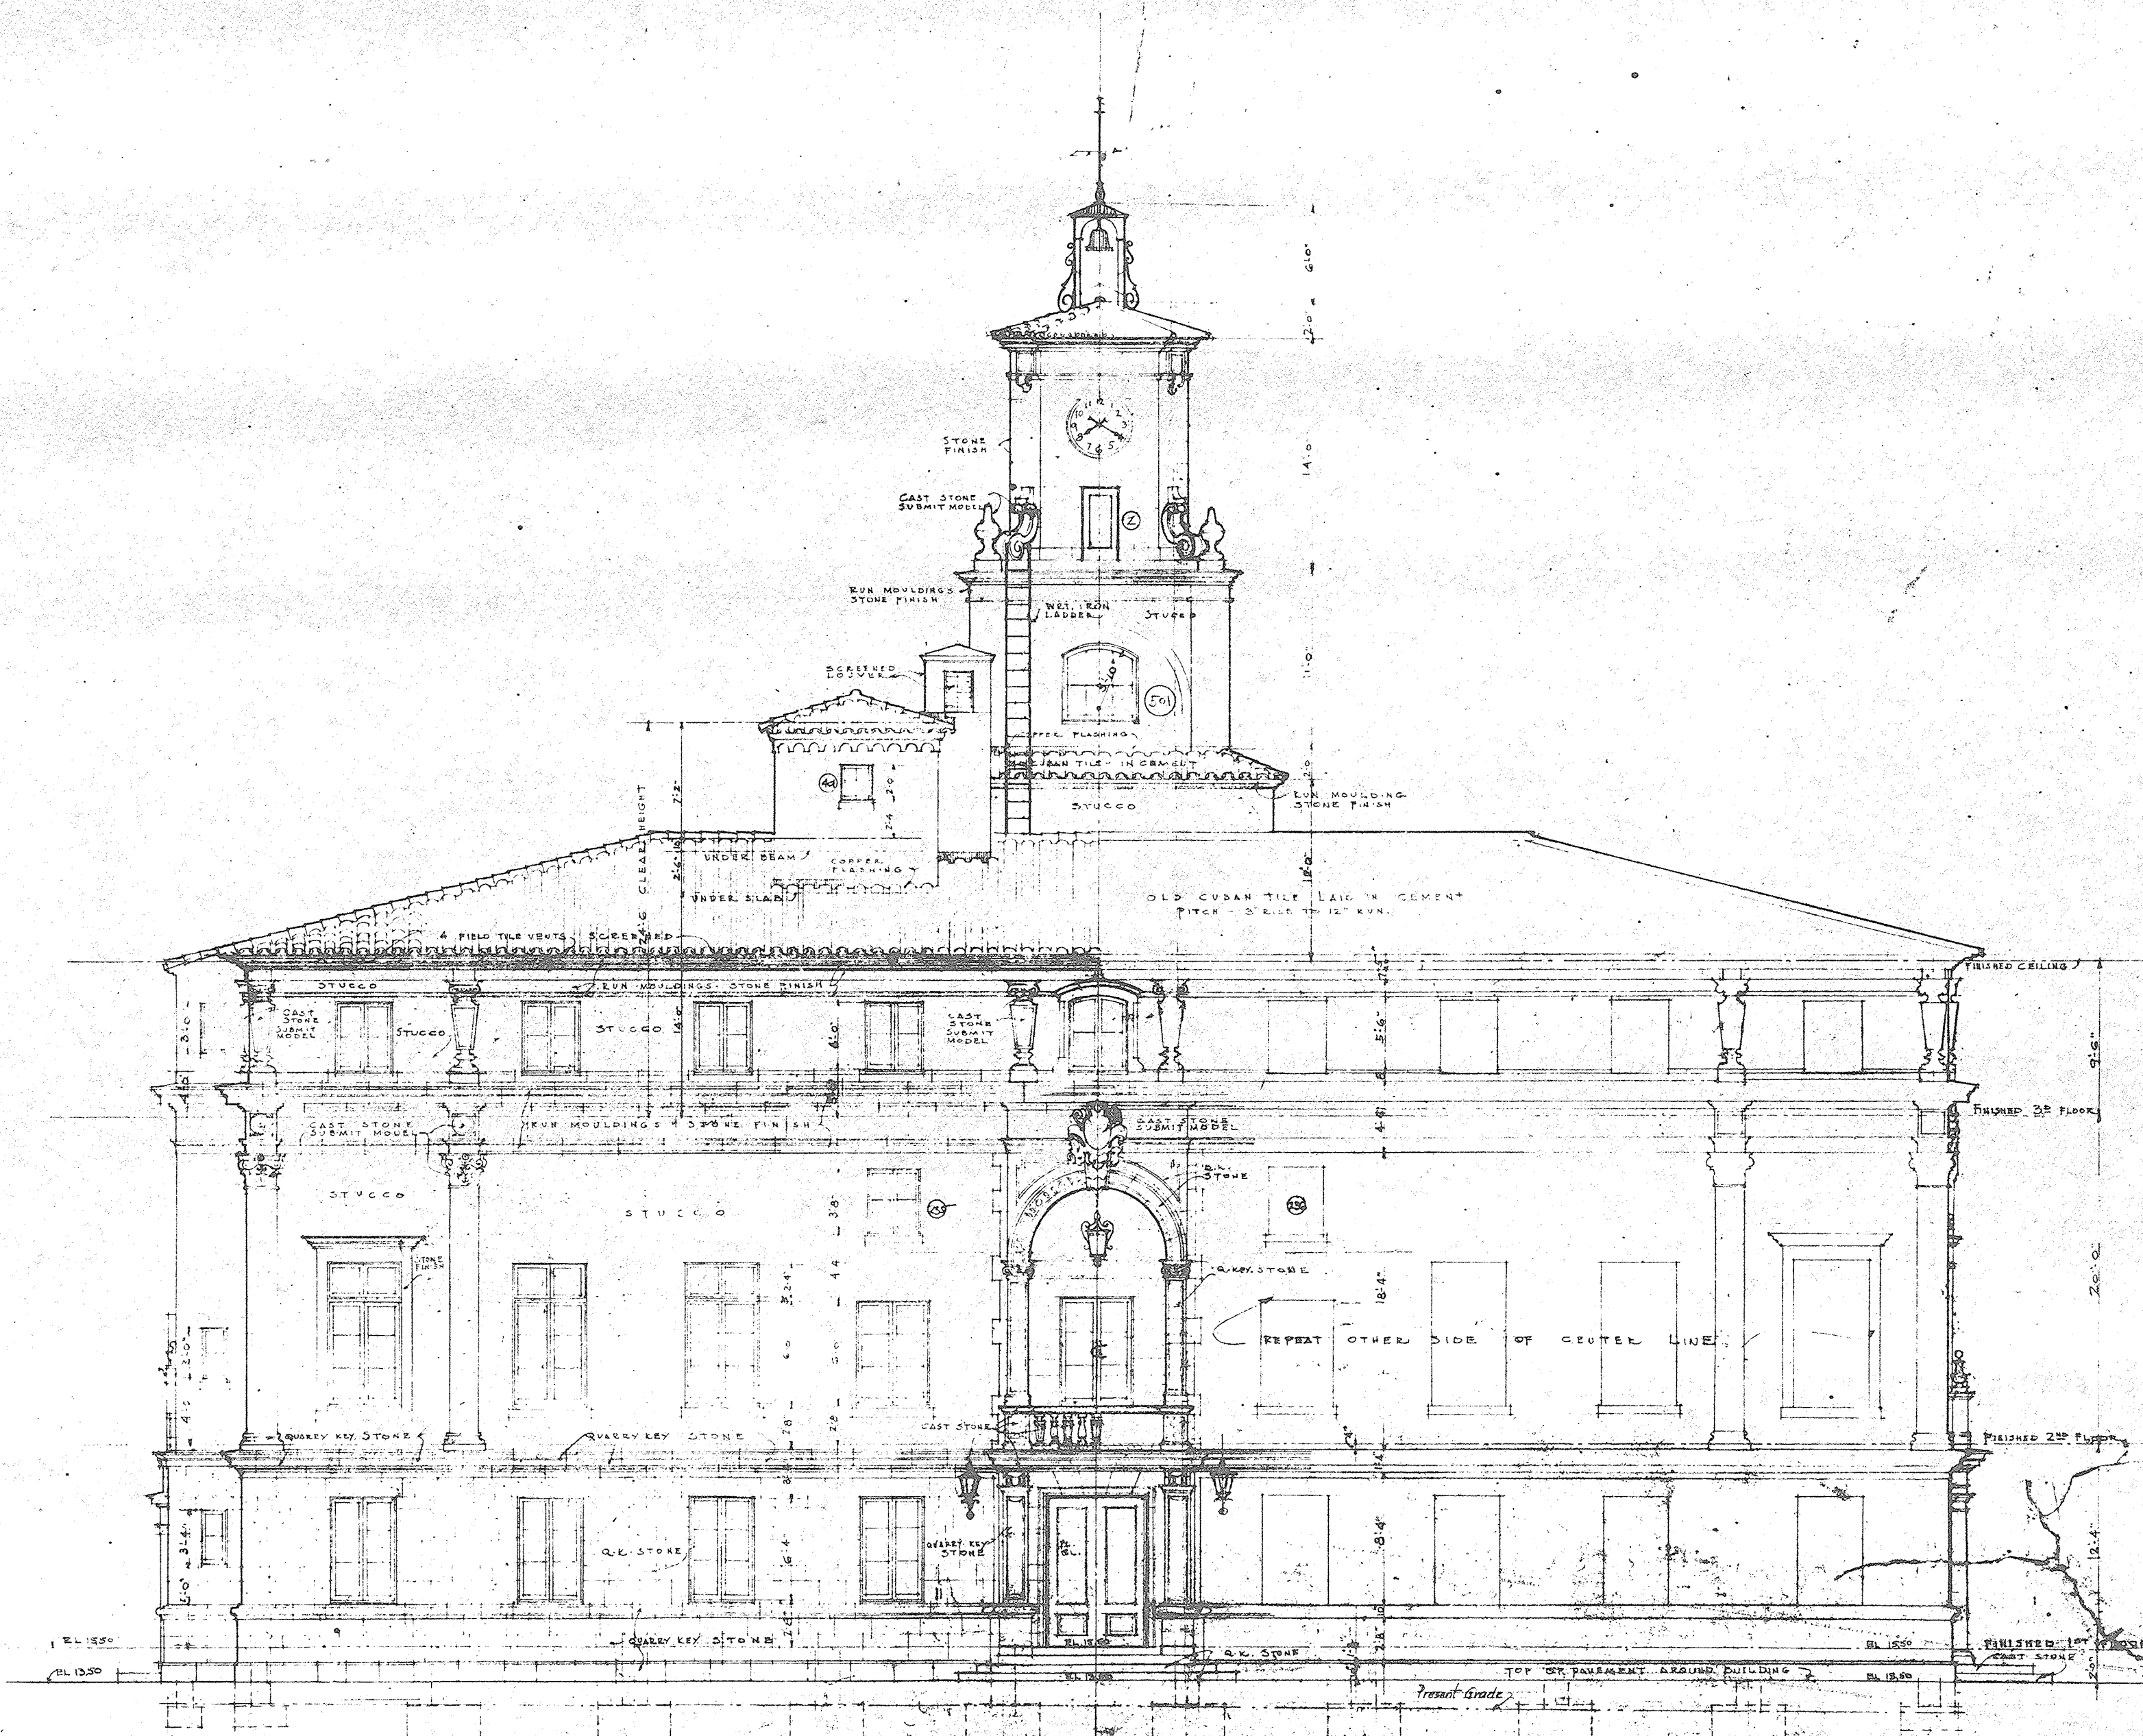

WEST ELEVATION
SCALE - 1/4" = 1 FT.

Revised & checked July 5 - 27 D.W.R.

DATE JUNE 14 1927.	CITY HALL CORAL GABLES, FLA.	DRAW. NO. 5
DRAWN BY P.W.C.	OFFICE OF PHINEAS E. PAIST SUPERVISING ARCHITECT	
CHECKED BY D.W.R.	CORAL GABLES, FLORIDA DESIGN FIRM - ASSOCIATE	NO. 252
	TITLE WEST ELEVATION	REVISED JULY 5-27-D.W.R.